


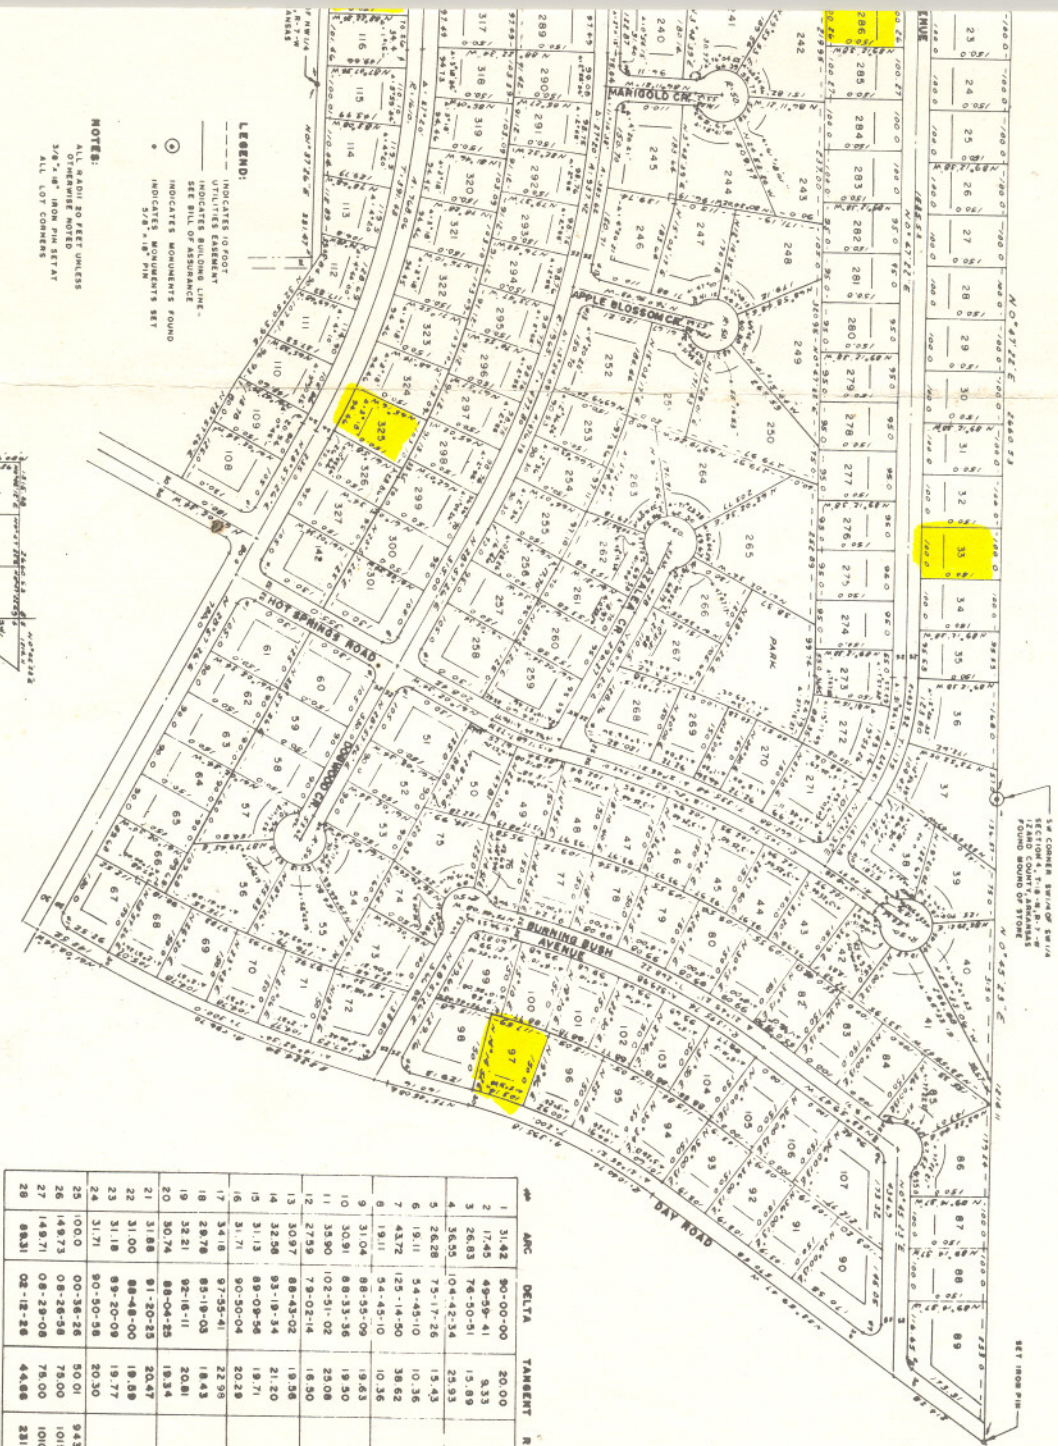


LEGEND:

- INDICATES LOT CENTER
- INDICATES BUILDING LINE
- SEE BILL OF ASSURANCE
- INDICATES MONUMENTS FOUND
- 5/8" = 18' PIN

NOTES:

ALL MONUMENTS TO BE SET UNLESS OTHERWISE NOTED

5/8" = 18' PIN SET AT LOT CORNERS

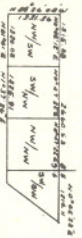

ARC	DELTA	TANGENT	RADIUS
1	31.42	90-00-00	20.00
2	17.45	49-59-41	9.33
3	26.83	76-50-51	15.89
4	35.55	104-42-34	23.93
5	26.28	75-17-26	15.43
6	19.11	54-45-10	10.36
7	43.72	125-14-50	36.62
8	19.11	54-45-10	10.36
9	31.04	88-35-09	19.63
10	30.91	88-35-36	19.50
11	35.90	102-51-02	29.08
12	27.95	79-02-16	16.50
13	30.97	88-45-02	19.56
14	32.58	93-19-54	21.20
15	31.13	89-09-56	19.71
16	31.71	90-50-04	20.28
17	34.18	97-55-41	22.95
18	28.76	85-19-03	18.43
19	32.21	92-16-11	20.81
20	30.74	88-04-25	19.34
21	31.68	91-20-25	20.47
22	31.00	88-48-00	19.88
23	31.18	89-20-08	19.77
24	31.71	90-50-58	20.30
25	10.00	00-36-26	50.01
26	148.73	08-28-58	78.00
27	149.71	08-28-08	78.00
28	68.31	08-12-26	44.66
29			2319.28

44

EDGEHILL ADDITION

