



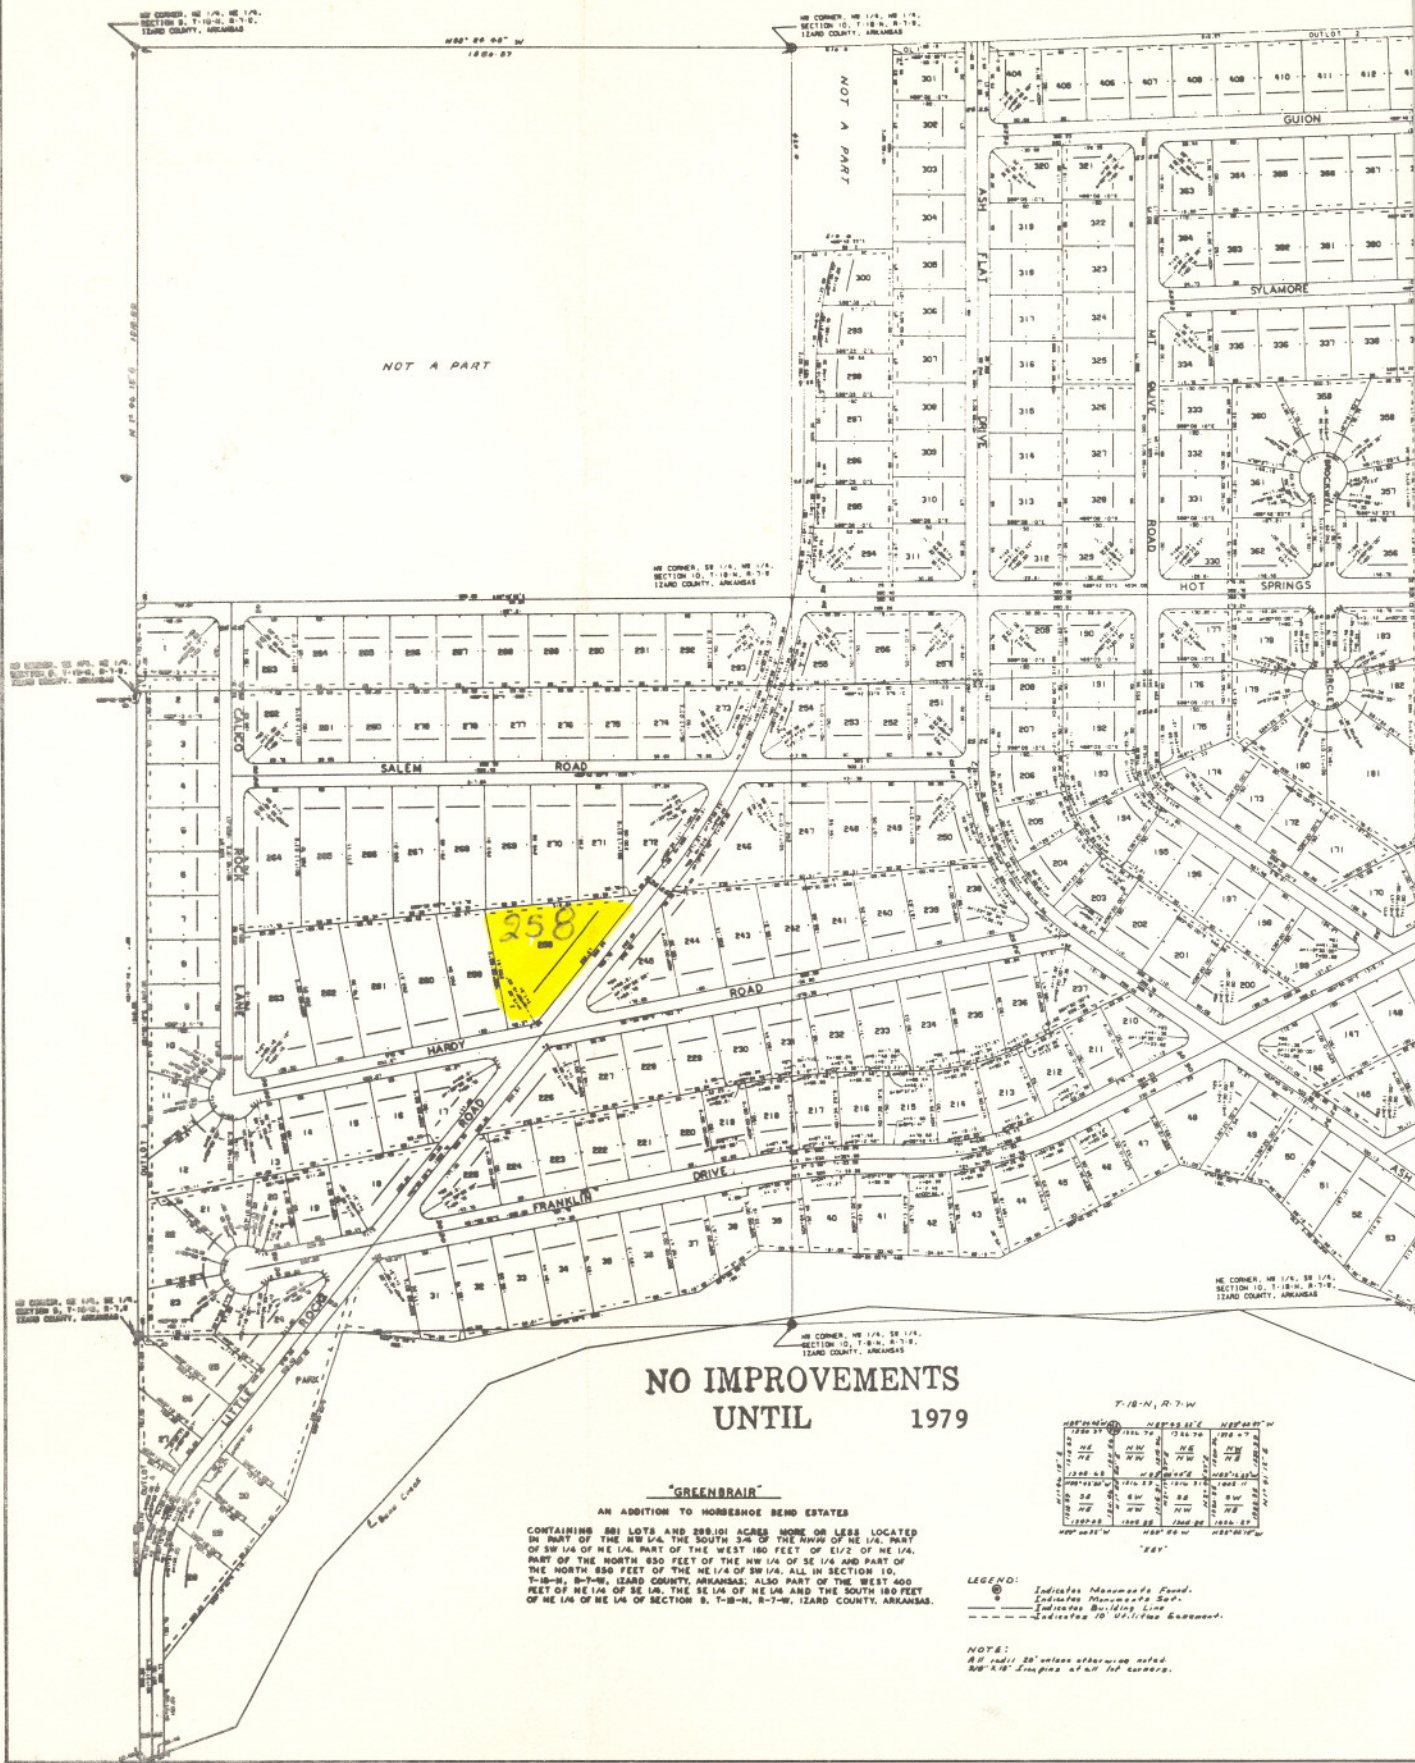

NO IMPROVEMENTS
UNTIL 1979

"GREENBRAIR"
AN ADDITION TO HORSESHOE BEND ESTATES
CONTAINING 581 LOTS AND 289.101 ACRES MORE OR LESS LOCATED
IN PART OF THE NW 1/4, THE SOUTH 3/4 OF THE NW 1/4, PART
OF SW 1/4 OF NE 1/4, PART OF THE WEST 180 FEET OF E 1/2 OF NE 1/4,
PART OF THE NORTH 850 FEET OF THE NW 1/4 OF SE 1/4 AND PART OF
THE NORTH 850 FEET OF THE NE 1/4 OF SW 1/4, ALL IN SECTION 10,
T-18-N, R-7-W, IZARD COUNTY, ARKANSAS; ALSO PART OF THE WEST 400
FEET OF NE 1/4 OF SE 1/4, THE SE 1/4 OF NE 1/4 AND THE SOUTH 180 FEET
OF NE 1/4 OF NE 1/4 OF SECTION 5, T-18-N, R-7-W, IZARD COUNTY, ARKANSAS.

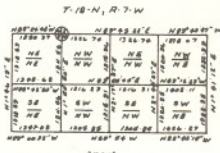

LEGEND:
Indicates Monuments Found.
Indicates Monuments Set.
Indicates Building Line
Indicates 10' Utility Easement.

NOTES:
All radii 25' unless otherwise noted.
SW 1/4 1/2' easings at all lot corners.

