


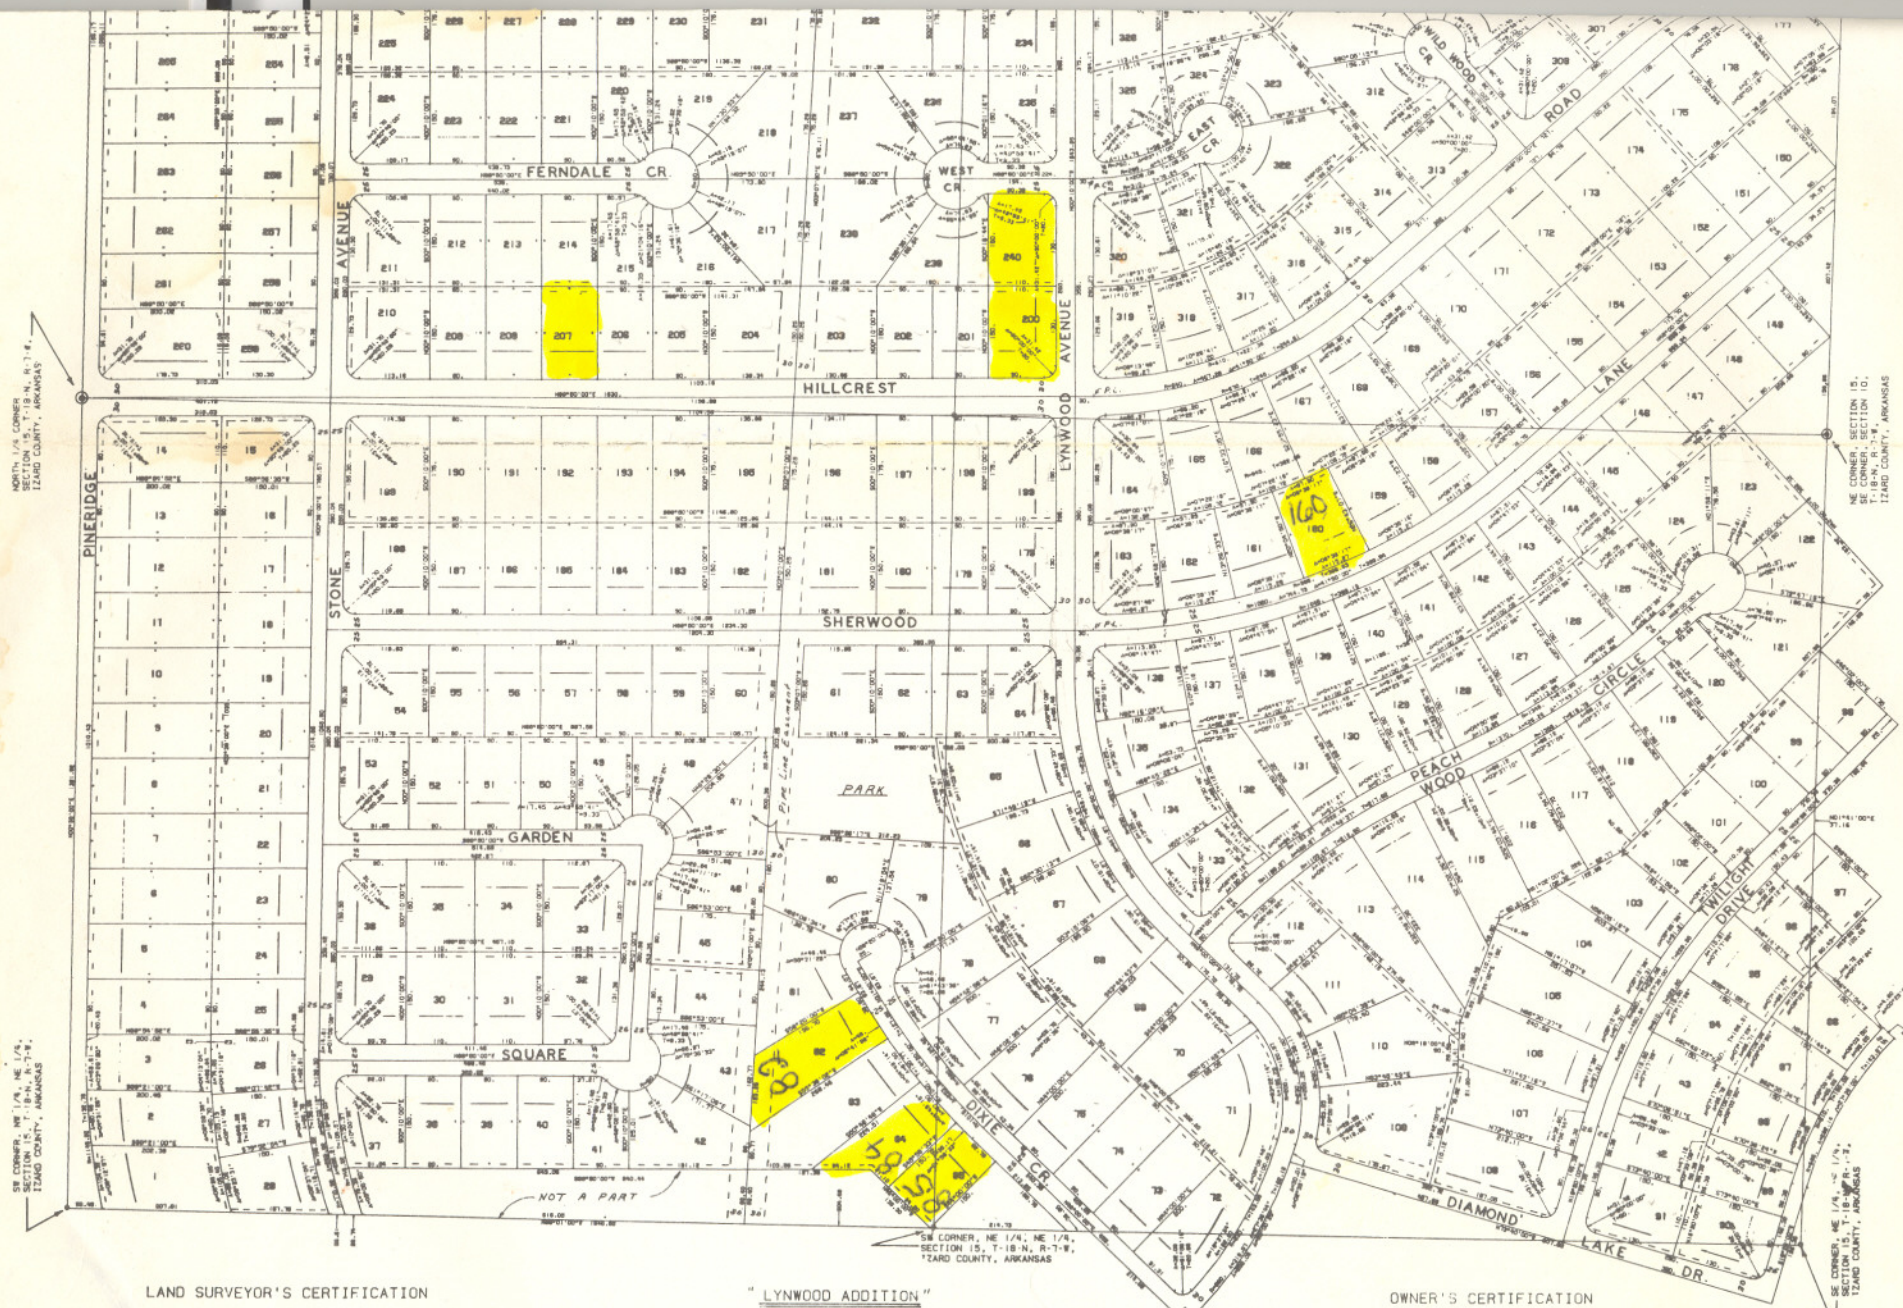

LAND SURVEYOR'S CERTIFICATION

I HEREBY CERTIFY THAT THE PLAT SHOWN AND DESCRIBED HEREON IS THE RESULT OF A SURVEY MADE BY ME OR BY A PERSON UNDER MY CLOSE PERSONAL SUPERVISION, THAT IT IS A TRUE AND ACCURATE SURVEY AND THE MONUMENTS WERE FOUND OR SET AS NOTED.

James W. Cook
JAMES W. COOK, R.L.S.
ARKANSAS CERTIFICATE #43

"LYNWOOD ADDITION"

AN ADDITION TO HORSESHOE BEND ESTATES
CONTAINING 490 LOTS AND 240.379 ACRES MORE OR LESS, LOCATED IN SE 1/4 OF SECTION 10, THE NORTH 1/2 OF NE 1/4, THE NORTH 200 FEET OF SE 1/4 OF NE 1/4 OF SECTION 15, AND THE WEST 120 FEET OF NW 1/4 OF NW 1/4 OF SECTION 14, ALL IN T-18-N, R-7-W, IZARD COUNTY, ARKANSAS.

OWNER'S CERTIFICATION

WE HEREBY CERTIFY THAT WE ARE THE OWNERS OF THE PROPERTY DESCRIBED AND SHOWN HEREON, THAT WE ADOPT THE SUBDIVISION AND DEDICATE PERPETUAL USE OF ALL STREETS AND EASEMENTS AS NOTED.

HORSESHOE DEVELOPMENT CORPORATION
BY: *James W. Cook*

33 Lynwood

