

NORTH SHORE ADDITION



CONTAINING 128 LOTS AND 180 ACRES MORE OR LESS, LOCATED

'NORTH SHORE'

CROWN LAKE


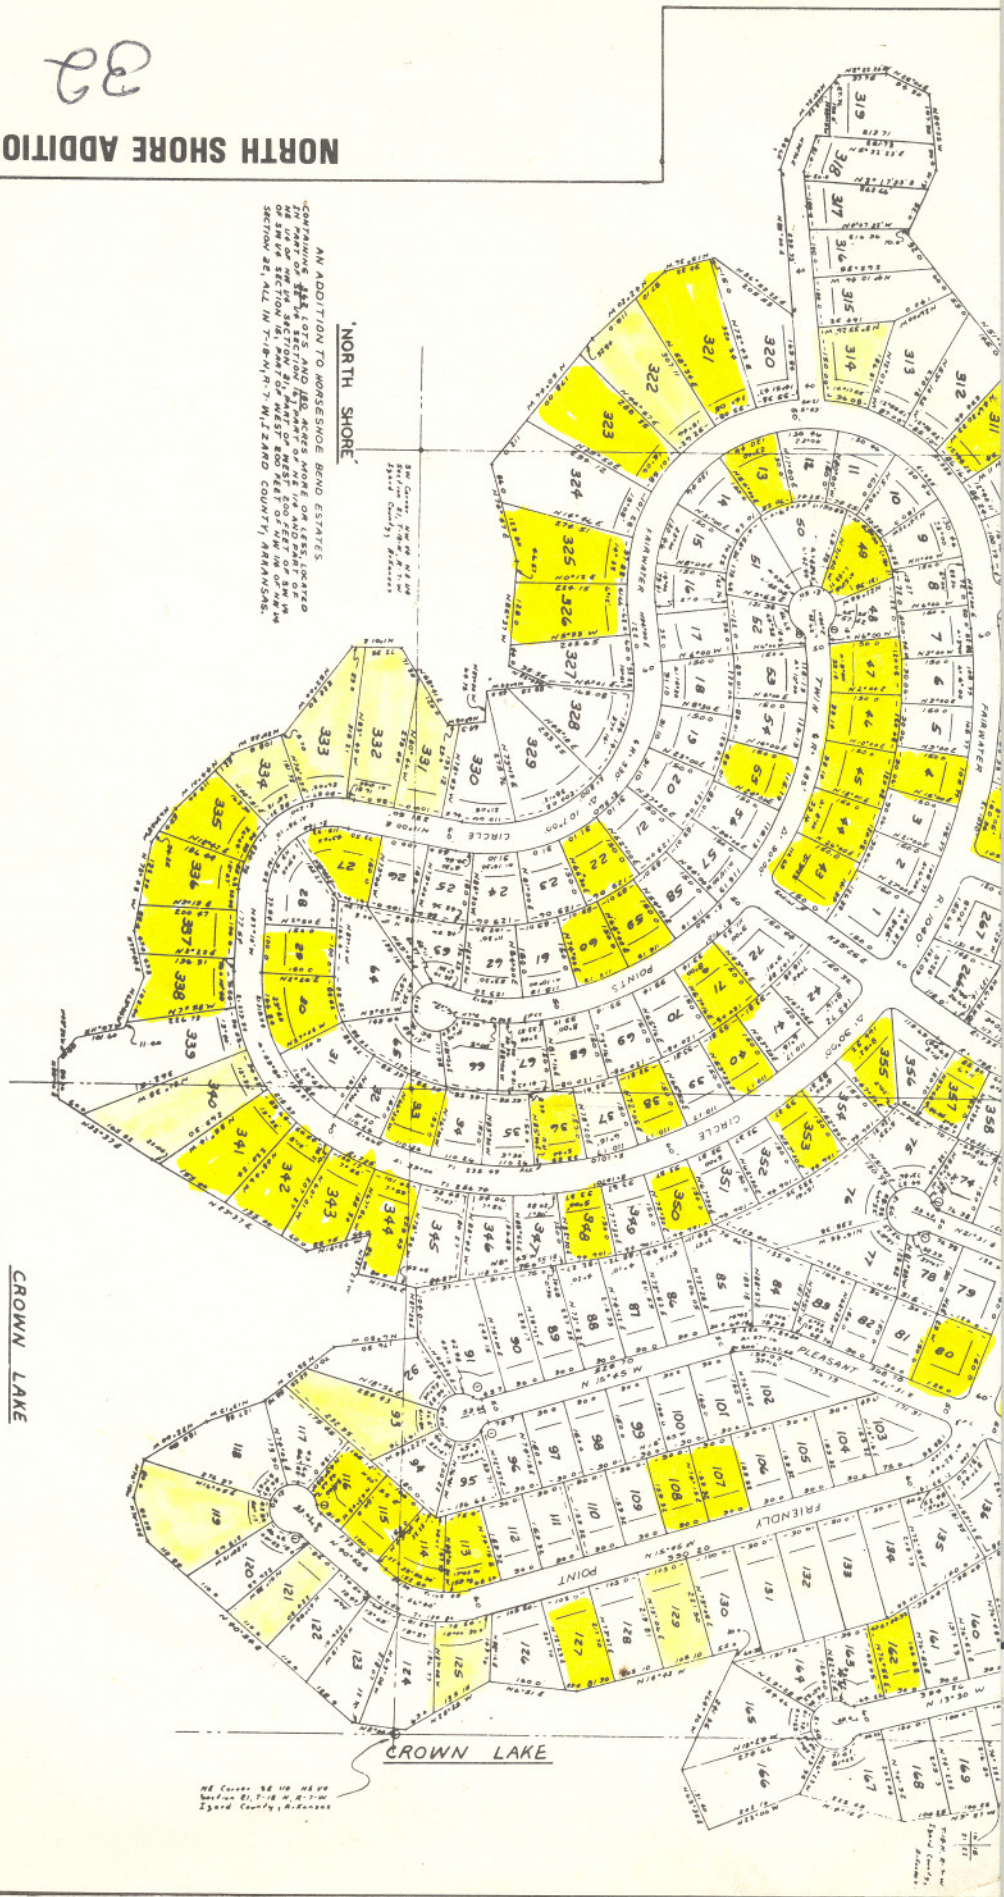

LAND SURVEYOR'S CERTIFICATION
I HEREBY CERTIFY THAT THE PLAT SHOWN AND DESCRIBED HEREON
IS THE RESULT OF A SURVEY MADE 5-18-36 THAT IT IS A TRUE
AND ACCURATE SURVEY AND THE MONUMENTS WERE FOUND OR
SET AS NOTED.


James W. Cook
JAMES W. COOK, R.L.S.
ARKANSAS CERTIFICATE NO 43

OWNERS CERTIFICATION
WE HEREBY CERTIFY THAT WE ARE THE OWNERS OF THE PROPERTY
SHOWN AND DESCRIBED HEREON, THAT WE ADOPT THE PLAN
OF SUBDIVISION AND DEDICATE PERPETUAL USE OF ALL STREETS
AND EASEMENTS AS NOTED.

HORSESHOE DEVELOPMENT CORPORATION
BY: *James W. Cook*
Secretary

LEGEND:
- Indicates Building Line
- Indicates 10' Utilities Easement
- Indicates Monument Found
- Indicates Monument Set
- Indicates 6" angle of 60' and
an arc distance of 93.63 feet

NOTE:
All radii 20' unless otherwise shown
distance shown on corner info are to P.I.
3/8" x 1/8" Iron pin at all lot corners.

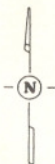

Scale 1" = 190'

