


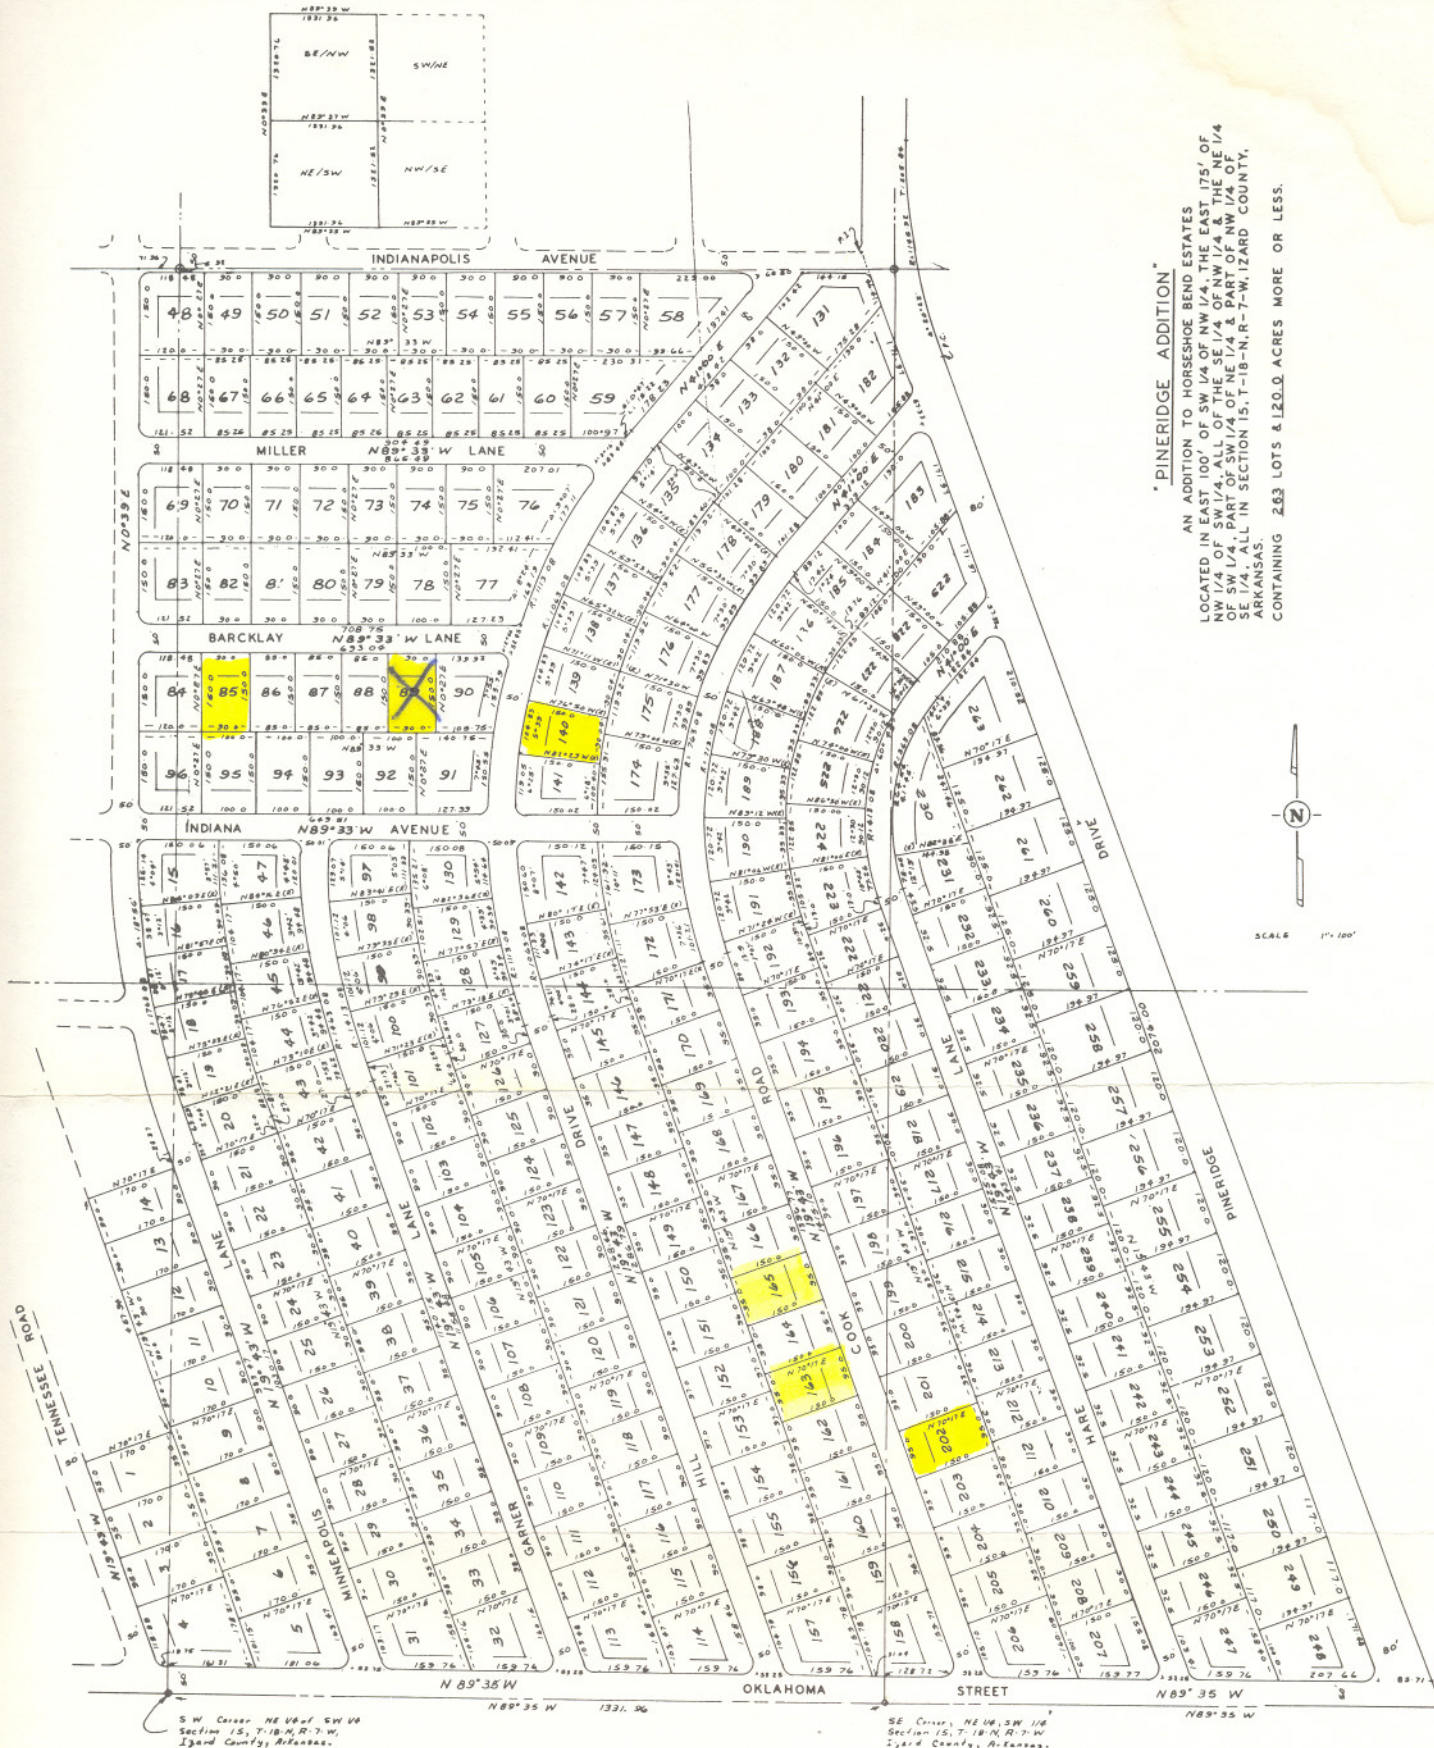

*** PINERIDGE ADDITION ***

AN ADDITION TO HORSESHOE BEND ESTATES
 ARKANSAS.
 CONTAINING 263 LOTS & 120.0 ACRES MORE OR LESS.








