


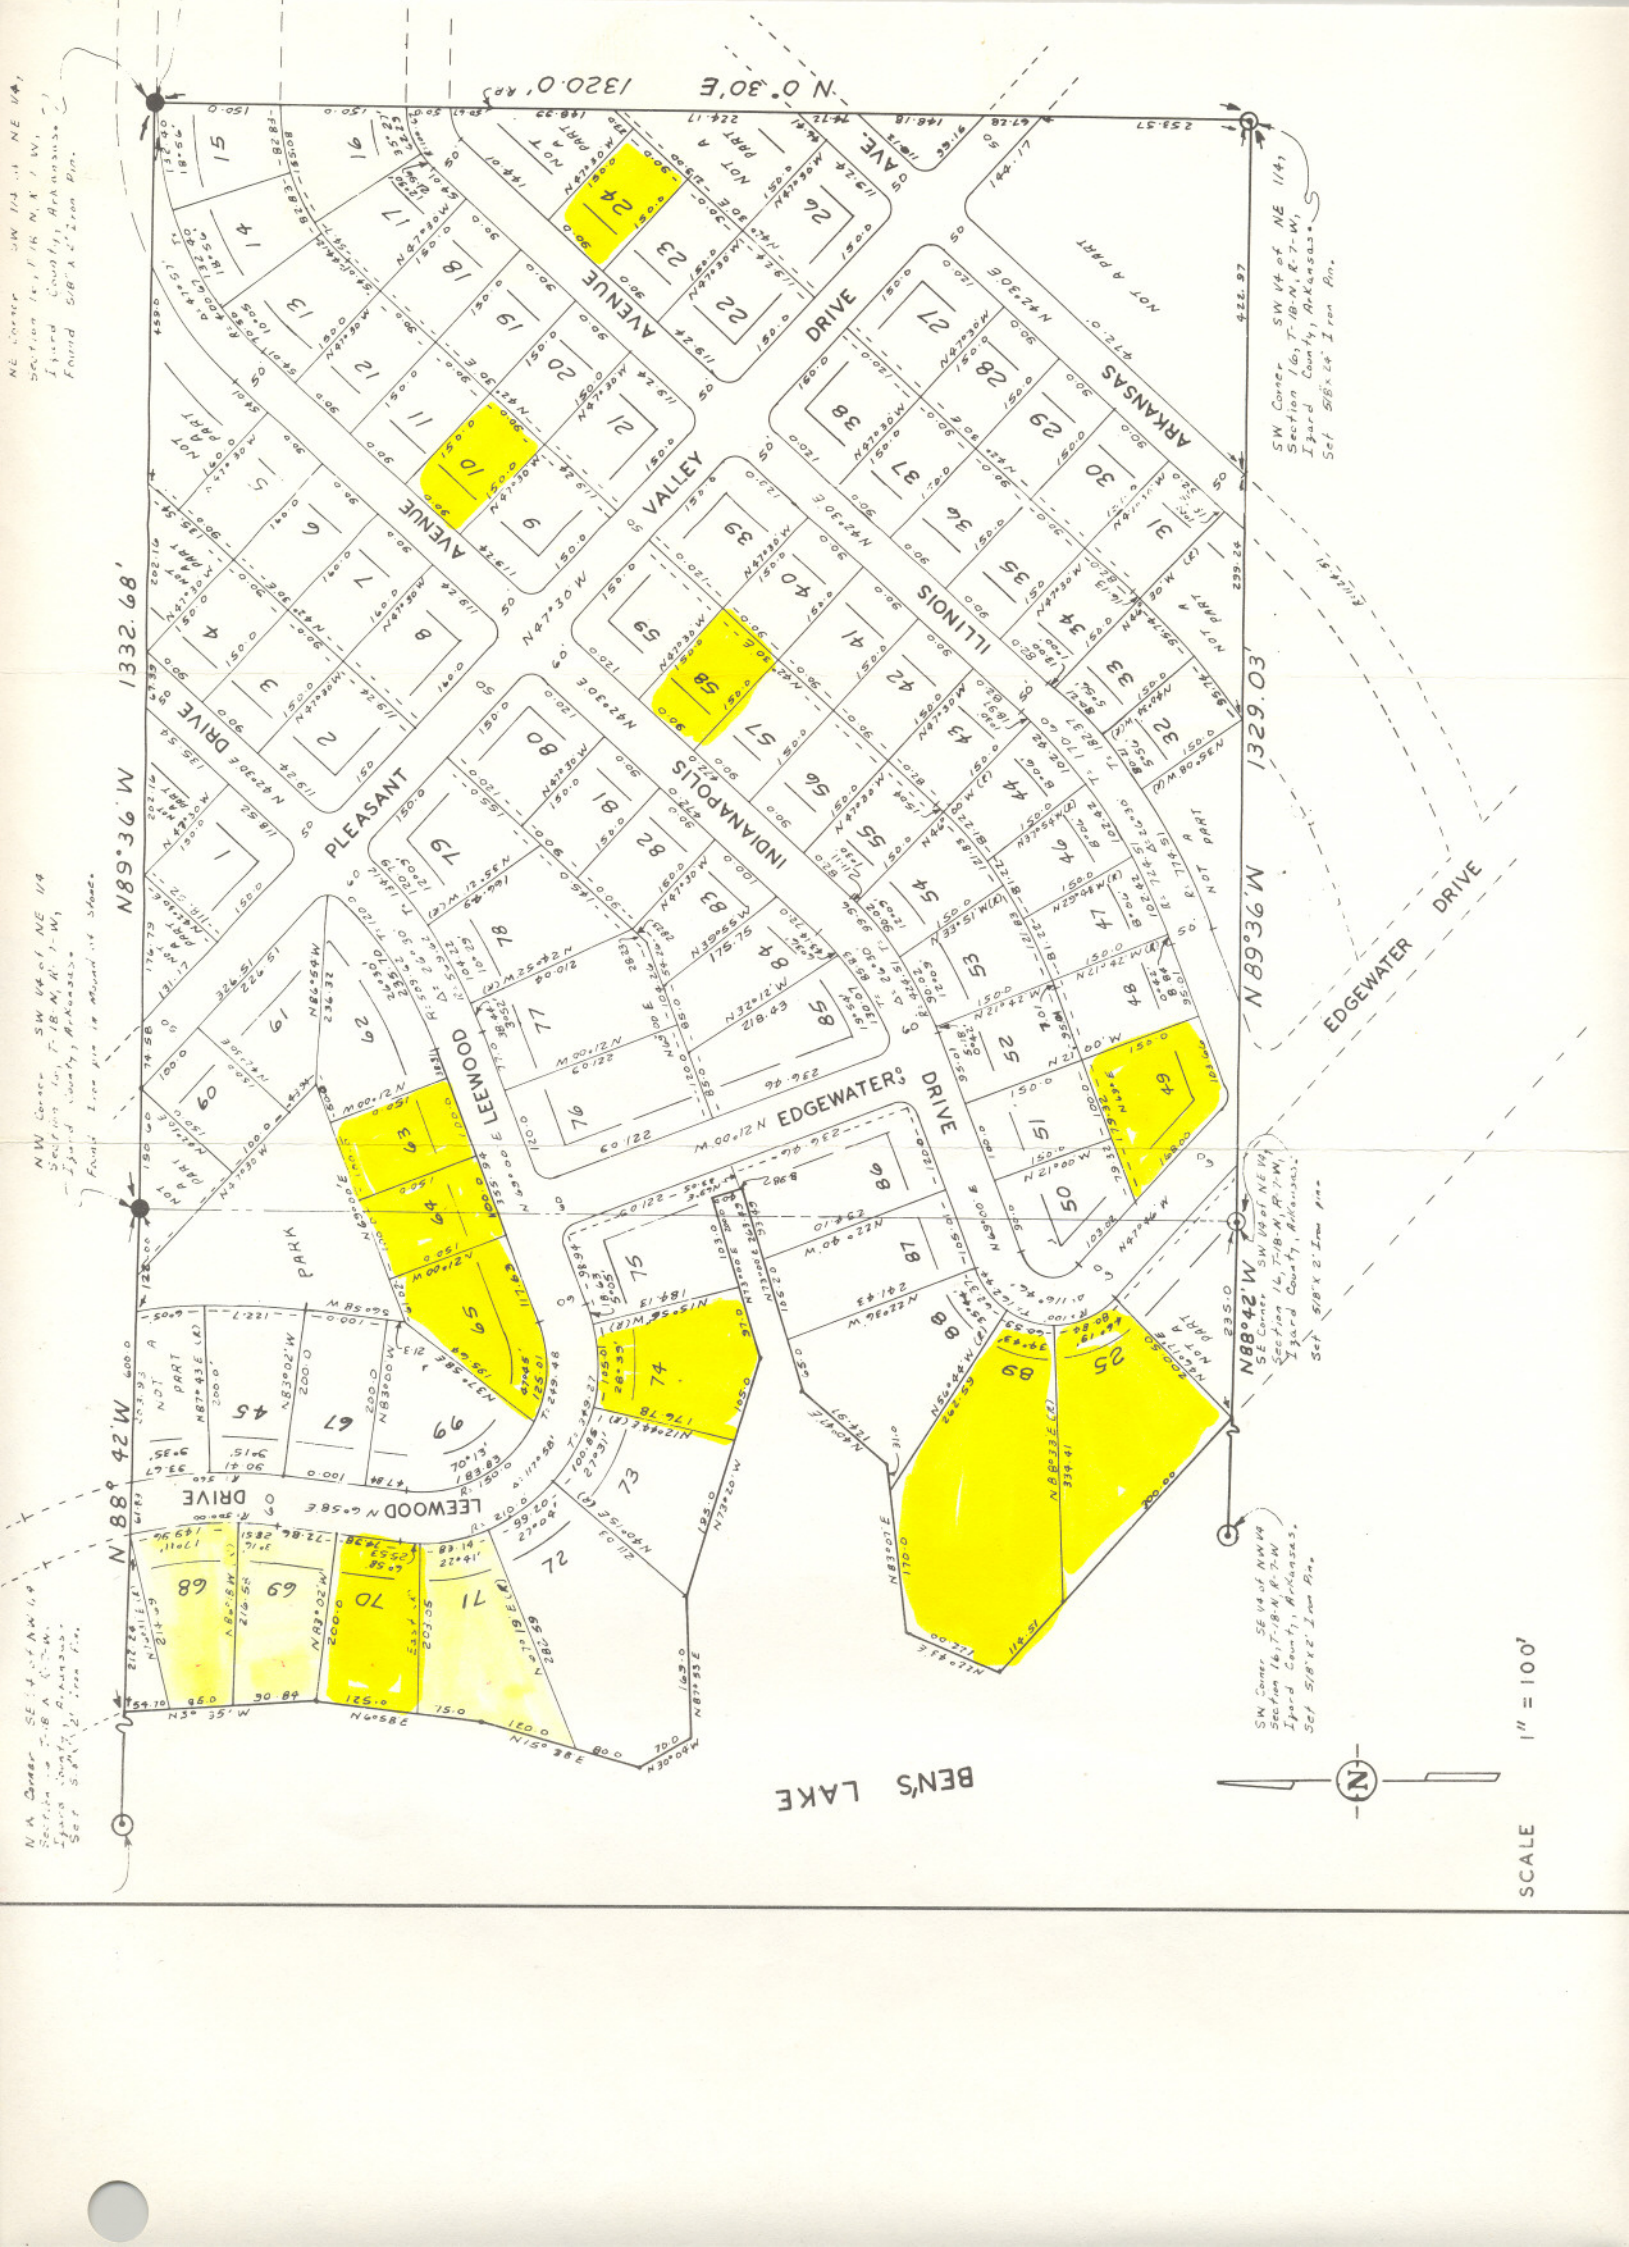

NE Corner SW 1/4 of NE 1/4
Section 16, T-14 N, R-7 W,
Irgood County, Arkansas.
Set 518' x 2' Iron Pin.

NW Corner SW 1/4 of NE 1/4
Section 16, T-14 N, R-7 W,
Irgood County, Arkansas.
Set 518' x 2' Iron Pin.

SW Corner SE 1/4 of NW 1/4
Section 16, T-14 N, R-7 W,
Irgood County, Arkansas.
Set 518' x 2' Iron Pin.

SW Corner SW 1/4 of NE 1/4
Section 16, T-14 N, R-7 W,
Irgood County, Arkansas.
Set 518' x 2' Iron Pin.

SE Corner SW 1/4 of NE 1/4
Section 16, T-14 N, R-7 W,
Irgood County, Arkansas.
Set 518' x 2' Iron Pin.

SW Corner SE 1/4 of NW 1/4
Section 16, T-14 N, R-7 W,
Irgood County, Arkansas.
Set 518' x 2' Iron Pin.

SCALE
1" = 100'