


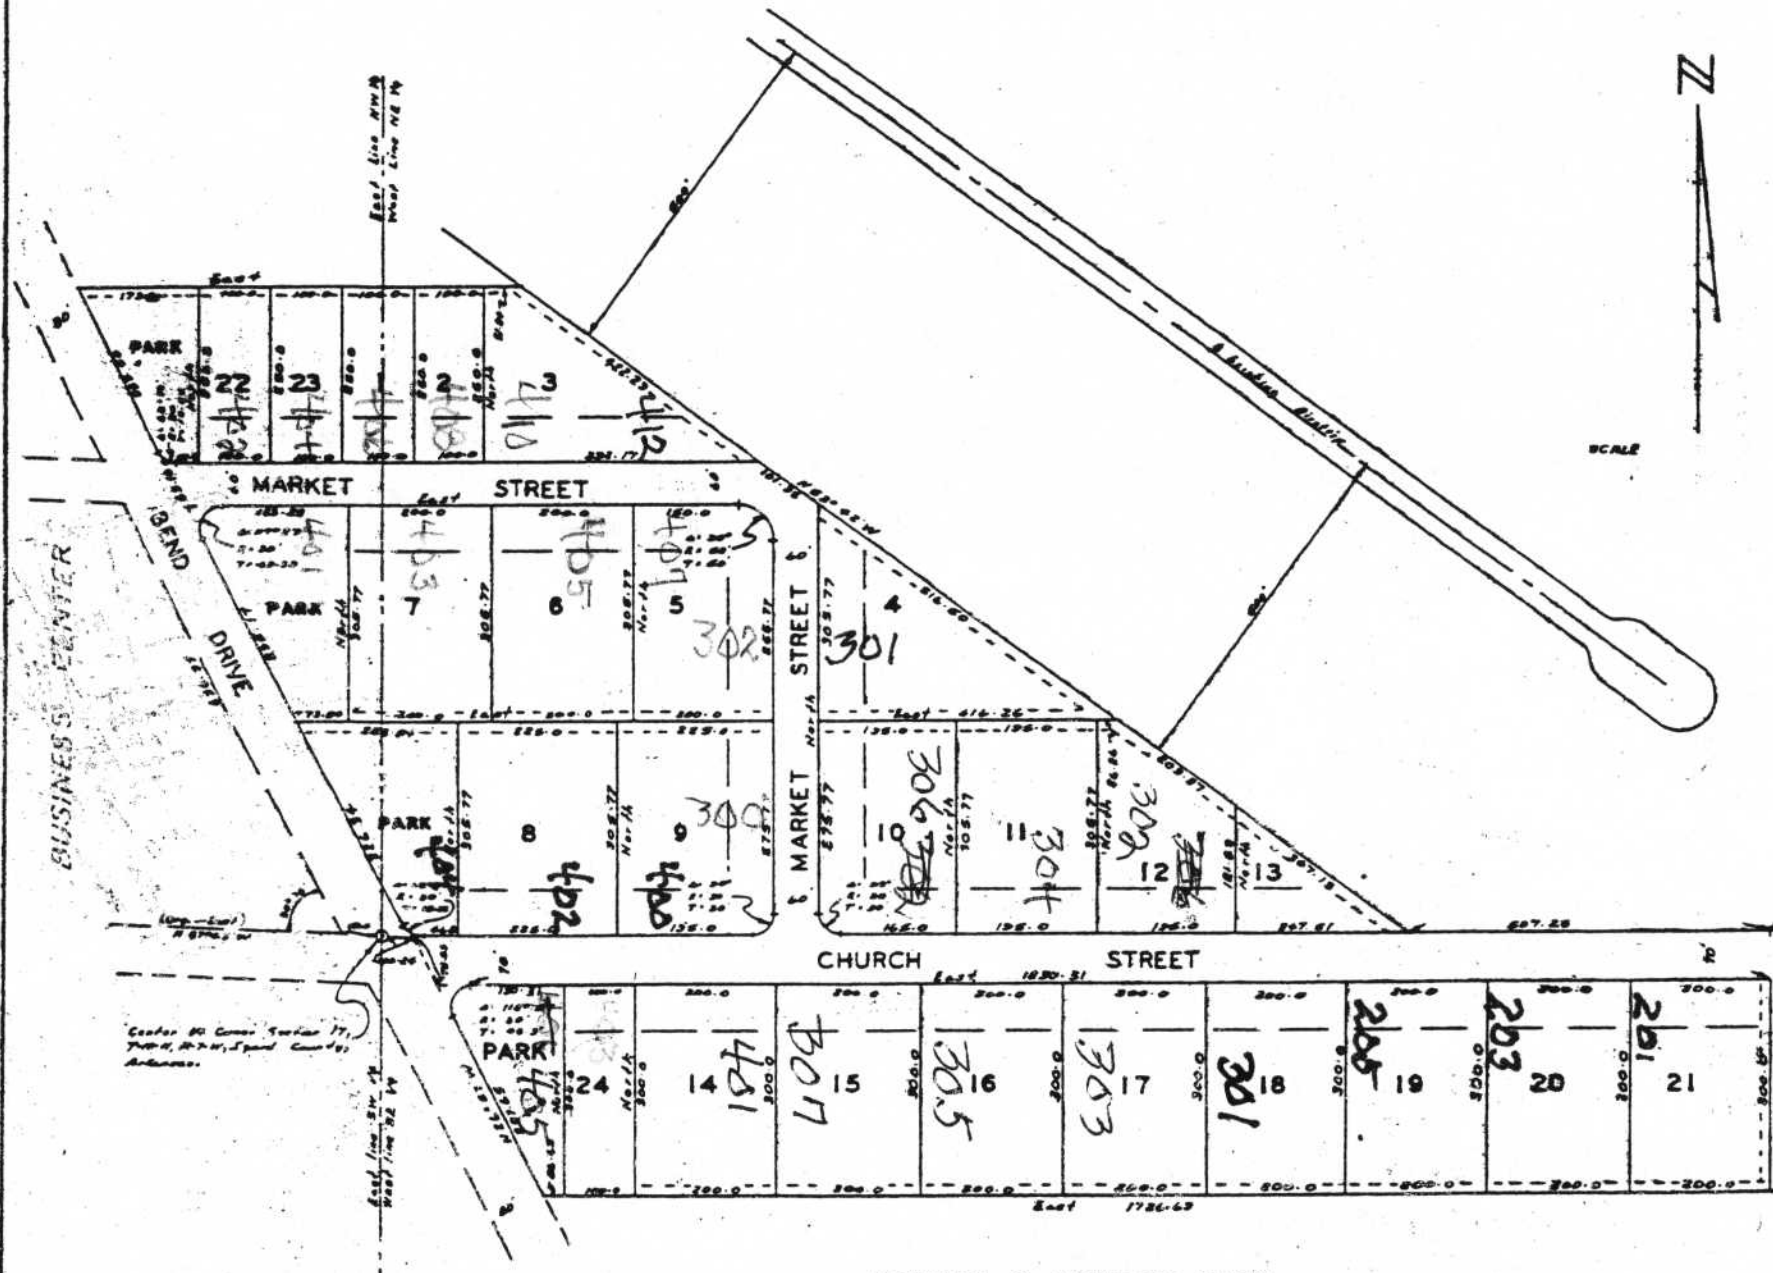

LAND SURVEYOR'S CERTIFICATION
 I HEREBY CERTIFY THAT THE PLAT SHOWN AND DESCRIBED HEREON IS THE RESULT OF A SURVEY MADE 11-18-1967, THAT IT IS A TRUE AND ACCURATE SURVEY AND THE MONUMENTS WERE FOUND OR SET AS NOTED.
James W. Cook
 JAMES W. COOK, R.L.S.
 ARKANSAS CERTIFICATE NO. 43

OWNER'S CERTIFICATION
 WE HEREBY CERTIFY THAT WE ARE THE OWNERS OF THE PROPERTY SHOWN AND DESCRIBED HEREON. THAT WE ADOPT THE SUBDIVISION AND DEDICATE PERPETUAL USE OF ALL STREETS AND EASEMENTS AS NOTED.
 HORSESHOE DEVELOPMENT CORPORATION
 BY: _____

SCIENCE & INDUSTRY PARK
 ADDITION TO
 HORSESHOE BEND ESTATES
 CONTAINING 34 LOTS AND 44.6 ACRES MORE OR LESS, ALL LOCATED IN PARTS OF SE 1/4 OF NW 1/4, S 1/2 OF NE 1/4, AND S 1/2 OF SE 1/4 OF SECTION 17, T-14-N, R-10-W, 12th Meridian, Arkansas.

Recorded: 1/9/68
 Bk. 1, Pg. 21
 Iizard Co.