

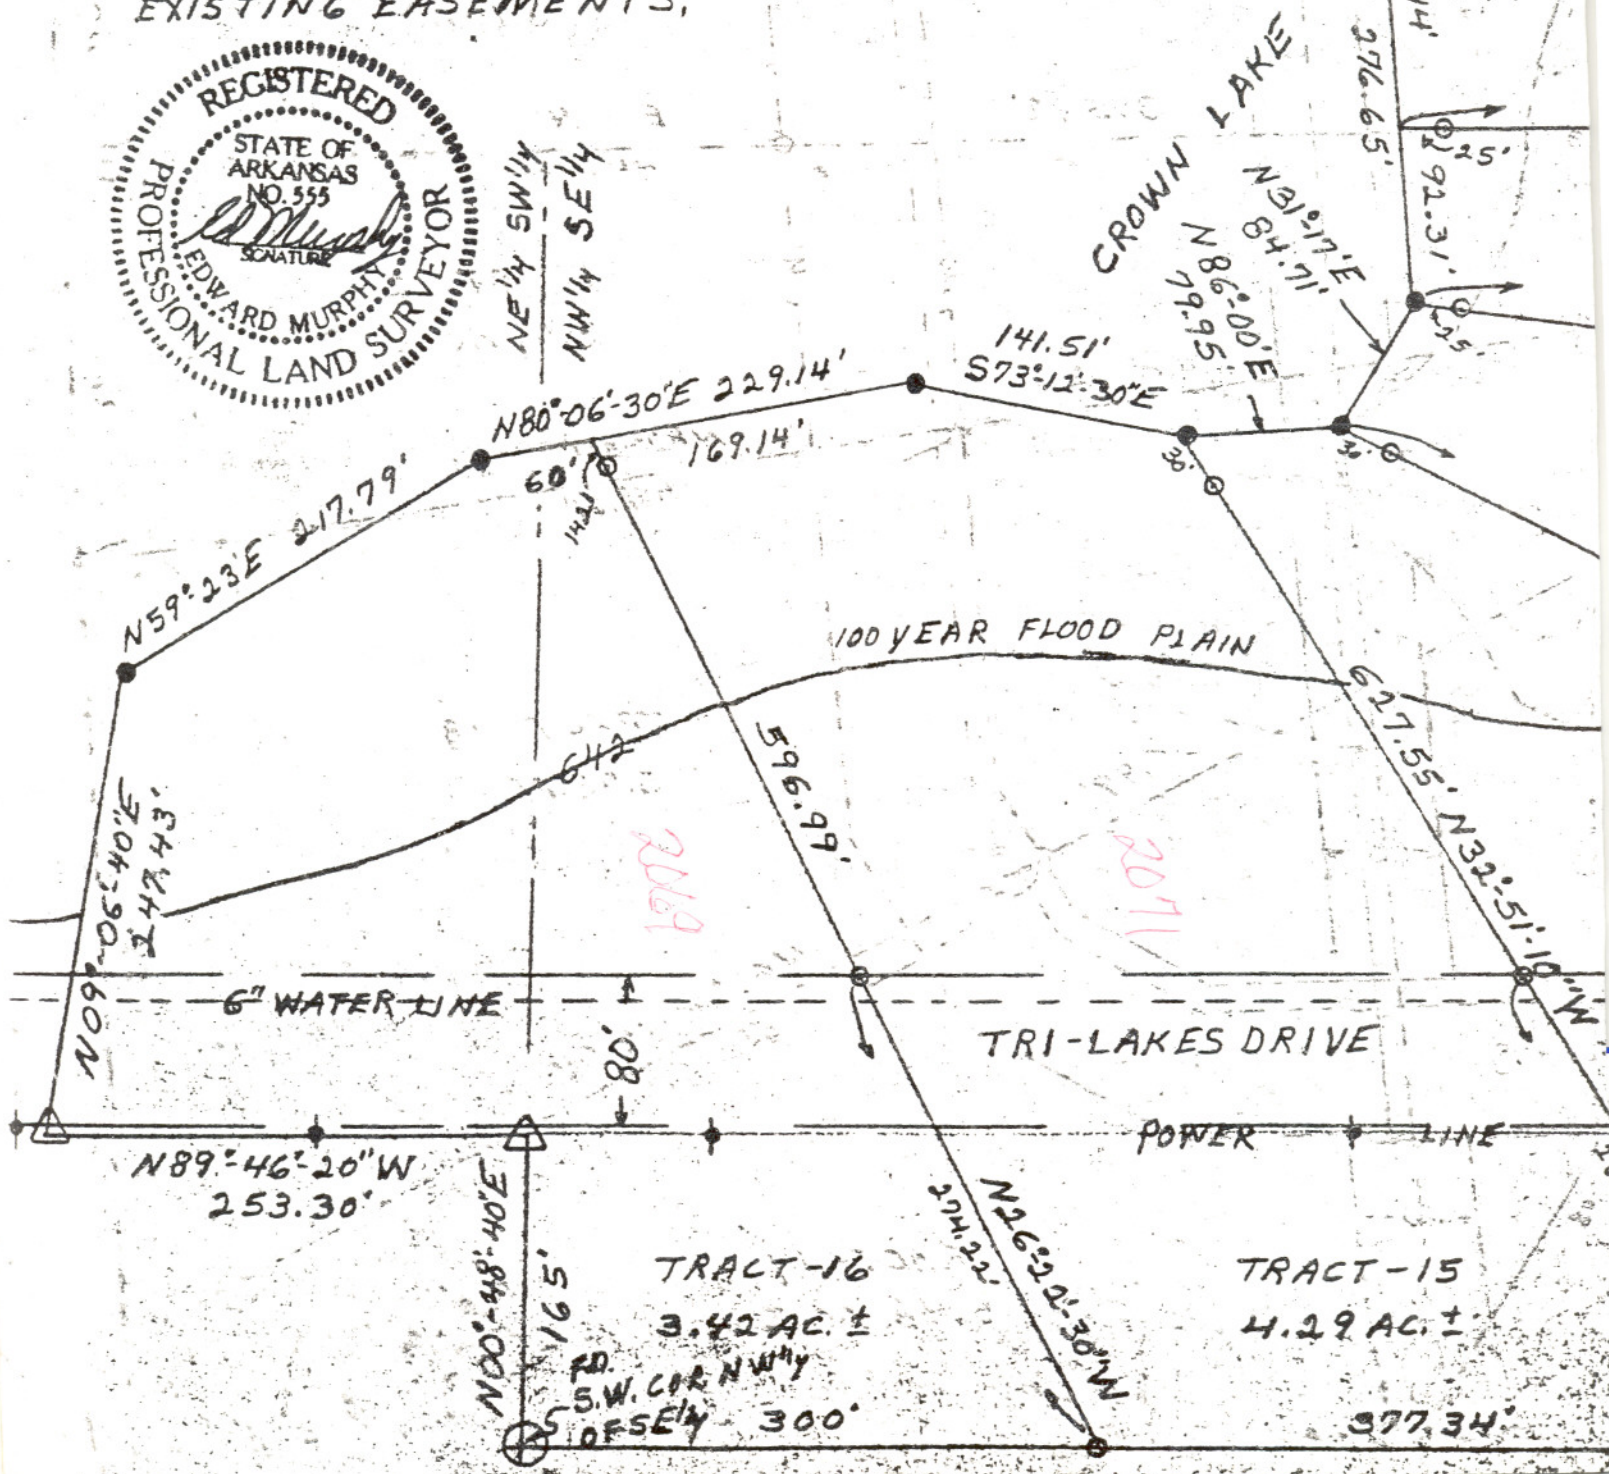


1337.34 FT. TO THE S.W. COR. OF
 165 FT. THENCE N89°46'20"W 253.30 FT.
 THENCE N09°06'40"E 247.43 FT. TO
 CROWN LAKE, THENCE ALONG CROWN
 LAKE AS FOLLOWS: N59°23'E 217.79 FT.,
 N80°06'30"E 229.14 FT., S73°12'30"E 141.51 FT.,
 N86°00'E 79.95 FT., N31°17'E 84.71 FT.,
 N04°19'W 276.65 FT., N35°02'30"W 124.97 FT.,
 N17°22'30"W 119.81 FT., N22°57'30"W 124.97 FT.,
 160.46 FT., N12°50'36"W 332.68 FT.,
 N18°06'E 77.78 FT., N58°48'30"E 72.01 FT.,
 N35°54'E 148.73 FT., N52°24'30"E 87.41 FT.,
 N40°47'E 131.47 FT., N45°18'30"E 61.52 FT.,
 THENCE LEAVING CROWN LAKE EAST 839.31 FT.
 TO POINT OF BEGINNING, CONT. 55.75 AC.
 MORE OR LESS, AND BEING SUBJECT TO ALL
 EXISTING EASEMENTS,

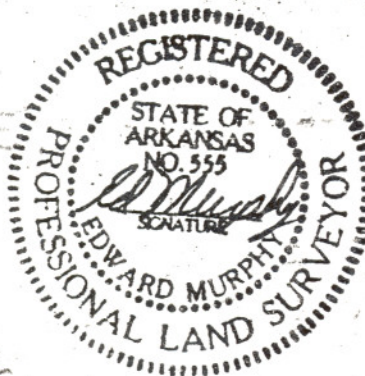

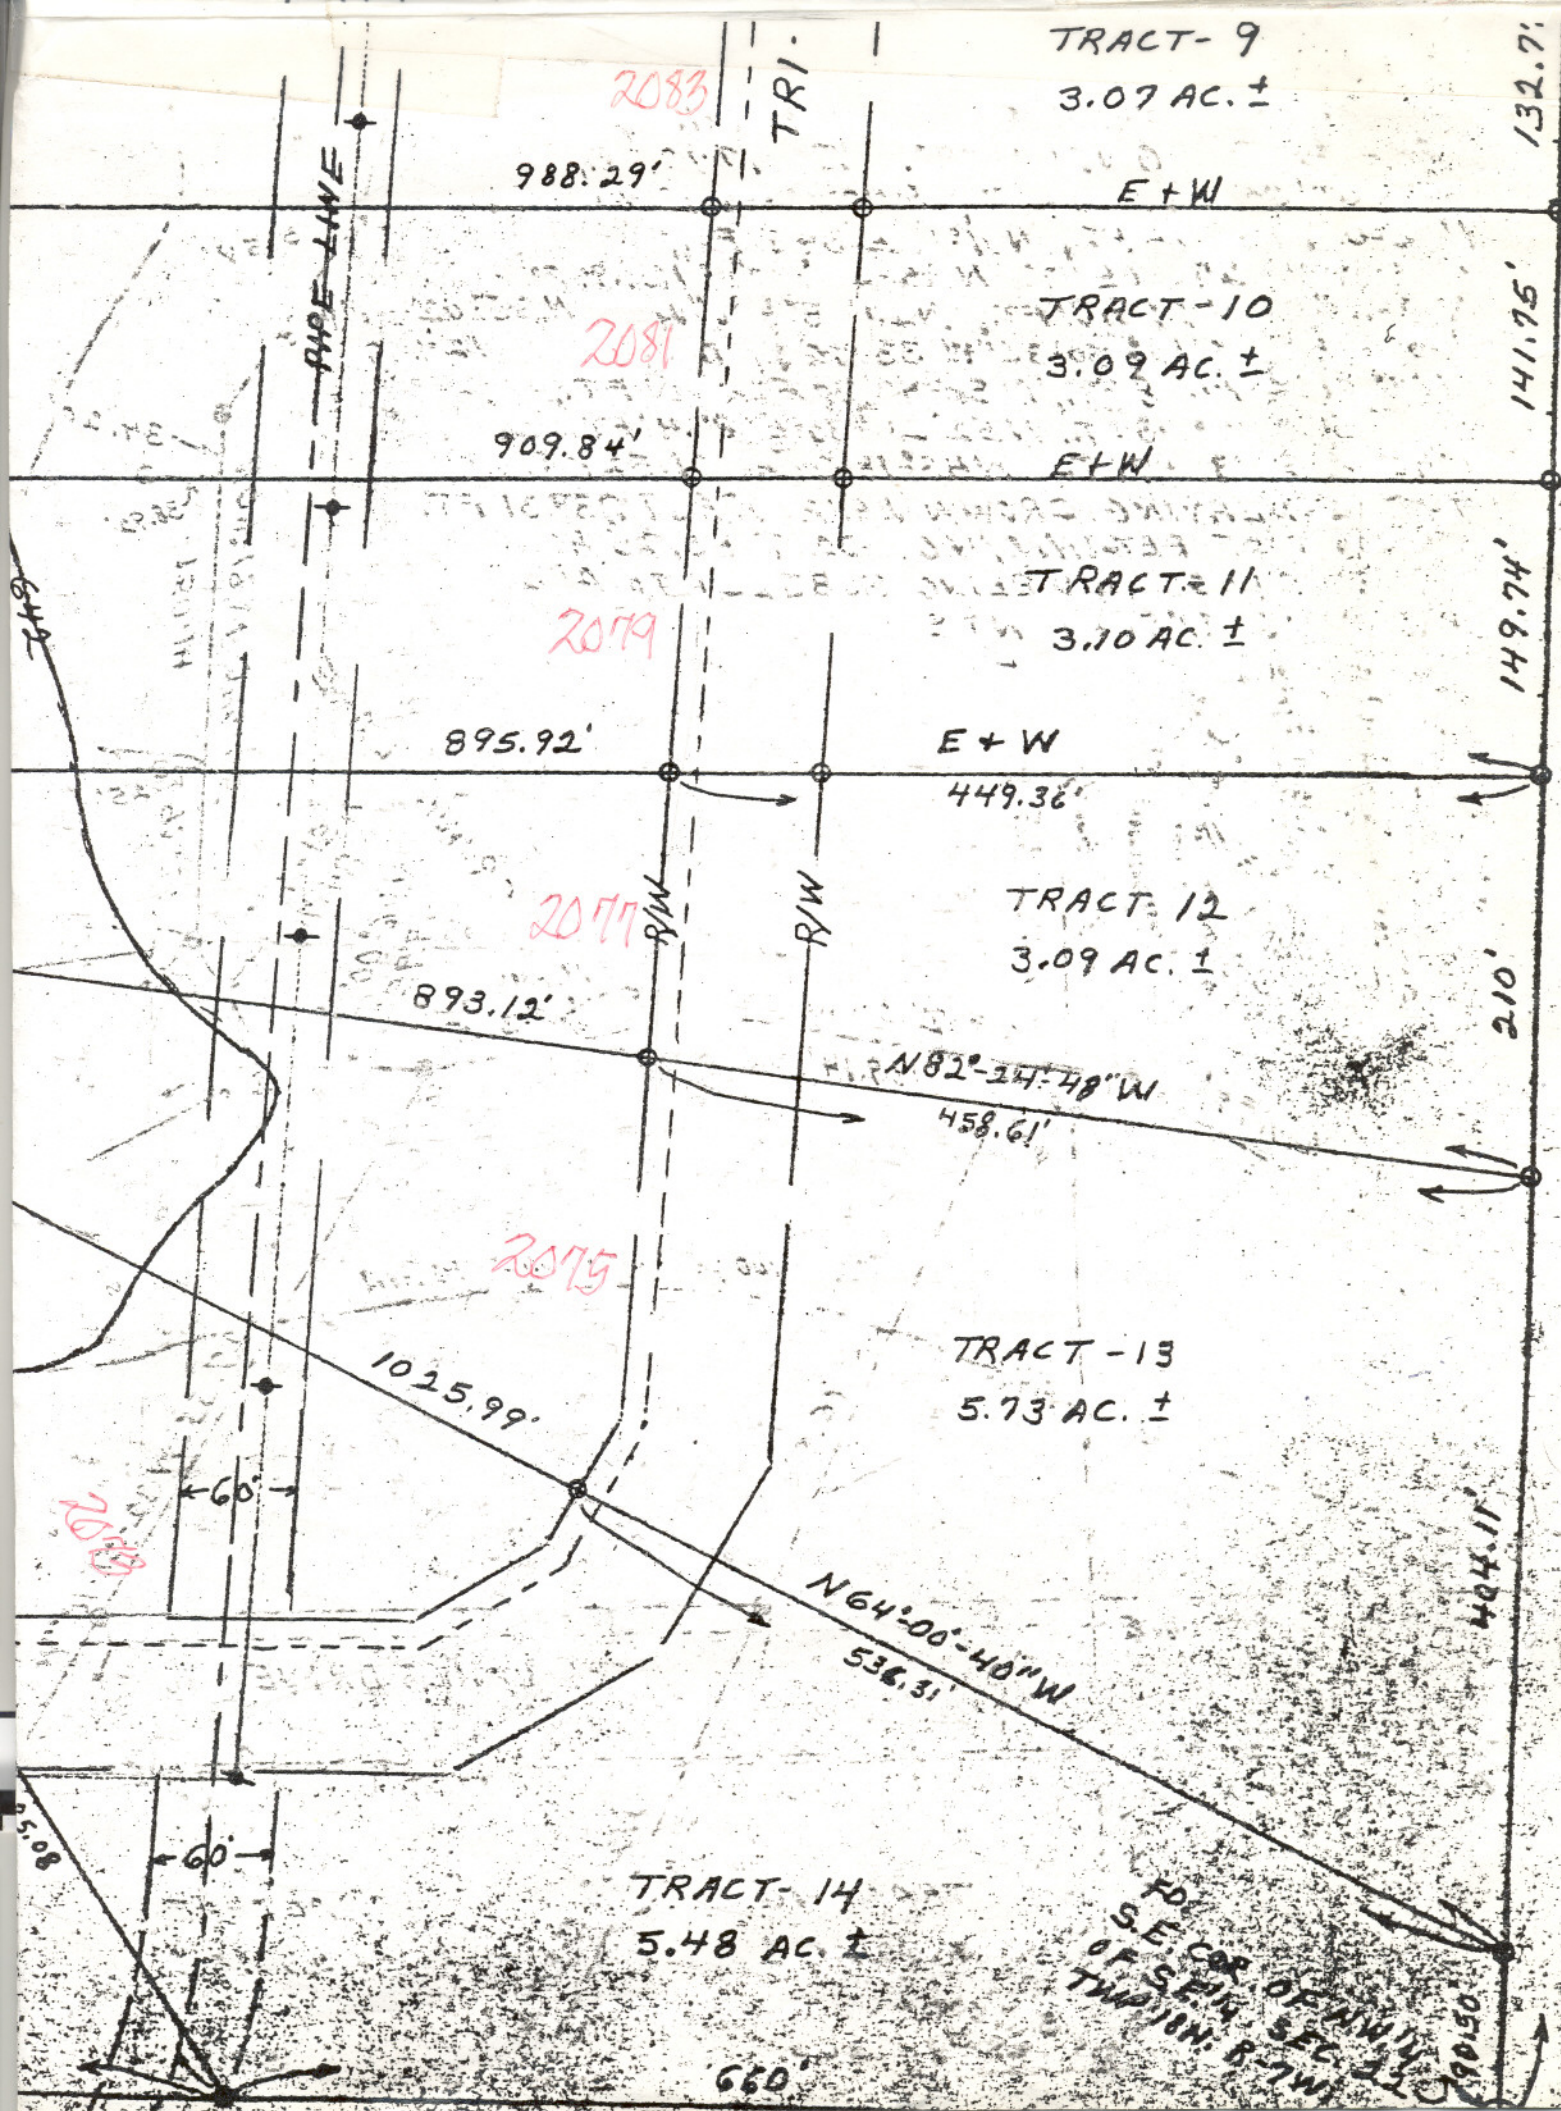

TRACT-13 SHARP ADD. 1

TO HORSESHOE BEND, ARK.

EAST 839.31'

80'

2099

970.24'

2097

1089.46'

2095

1192.13'

2093

1185.54'

2091

1157.62'

2089



1128.96'

2087

1079.07'

2085

1032.14'

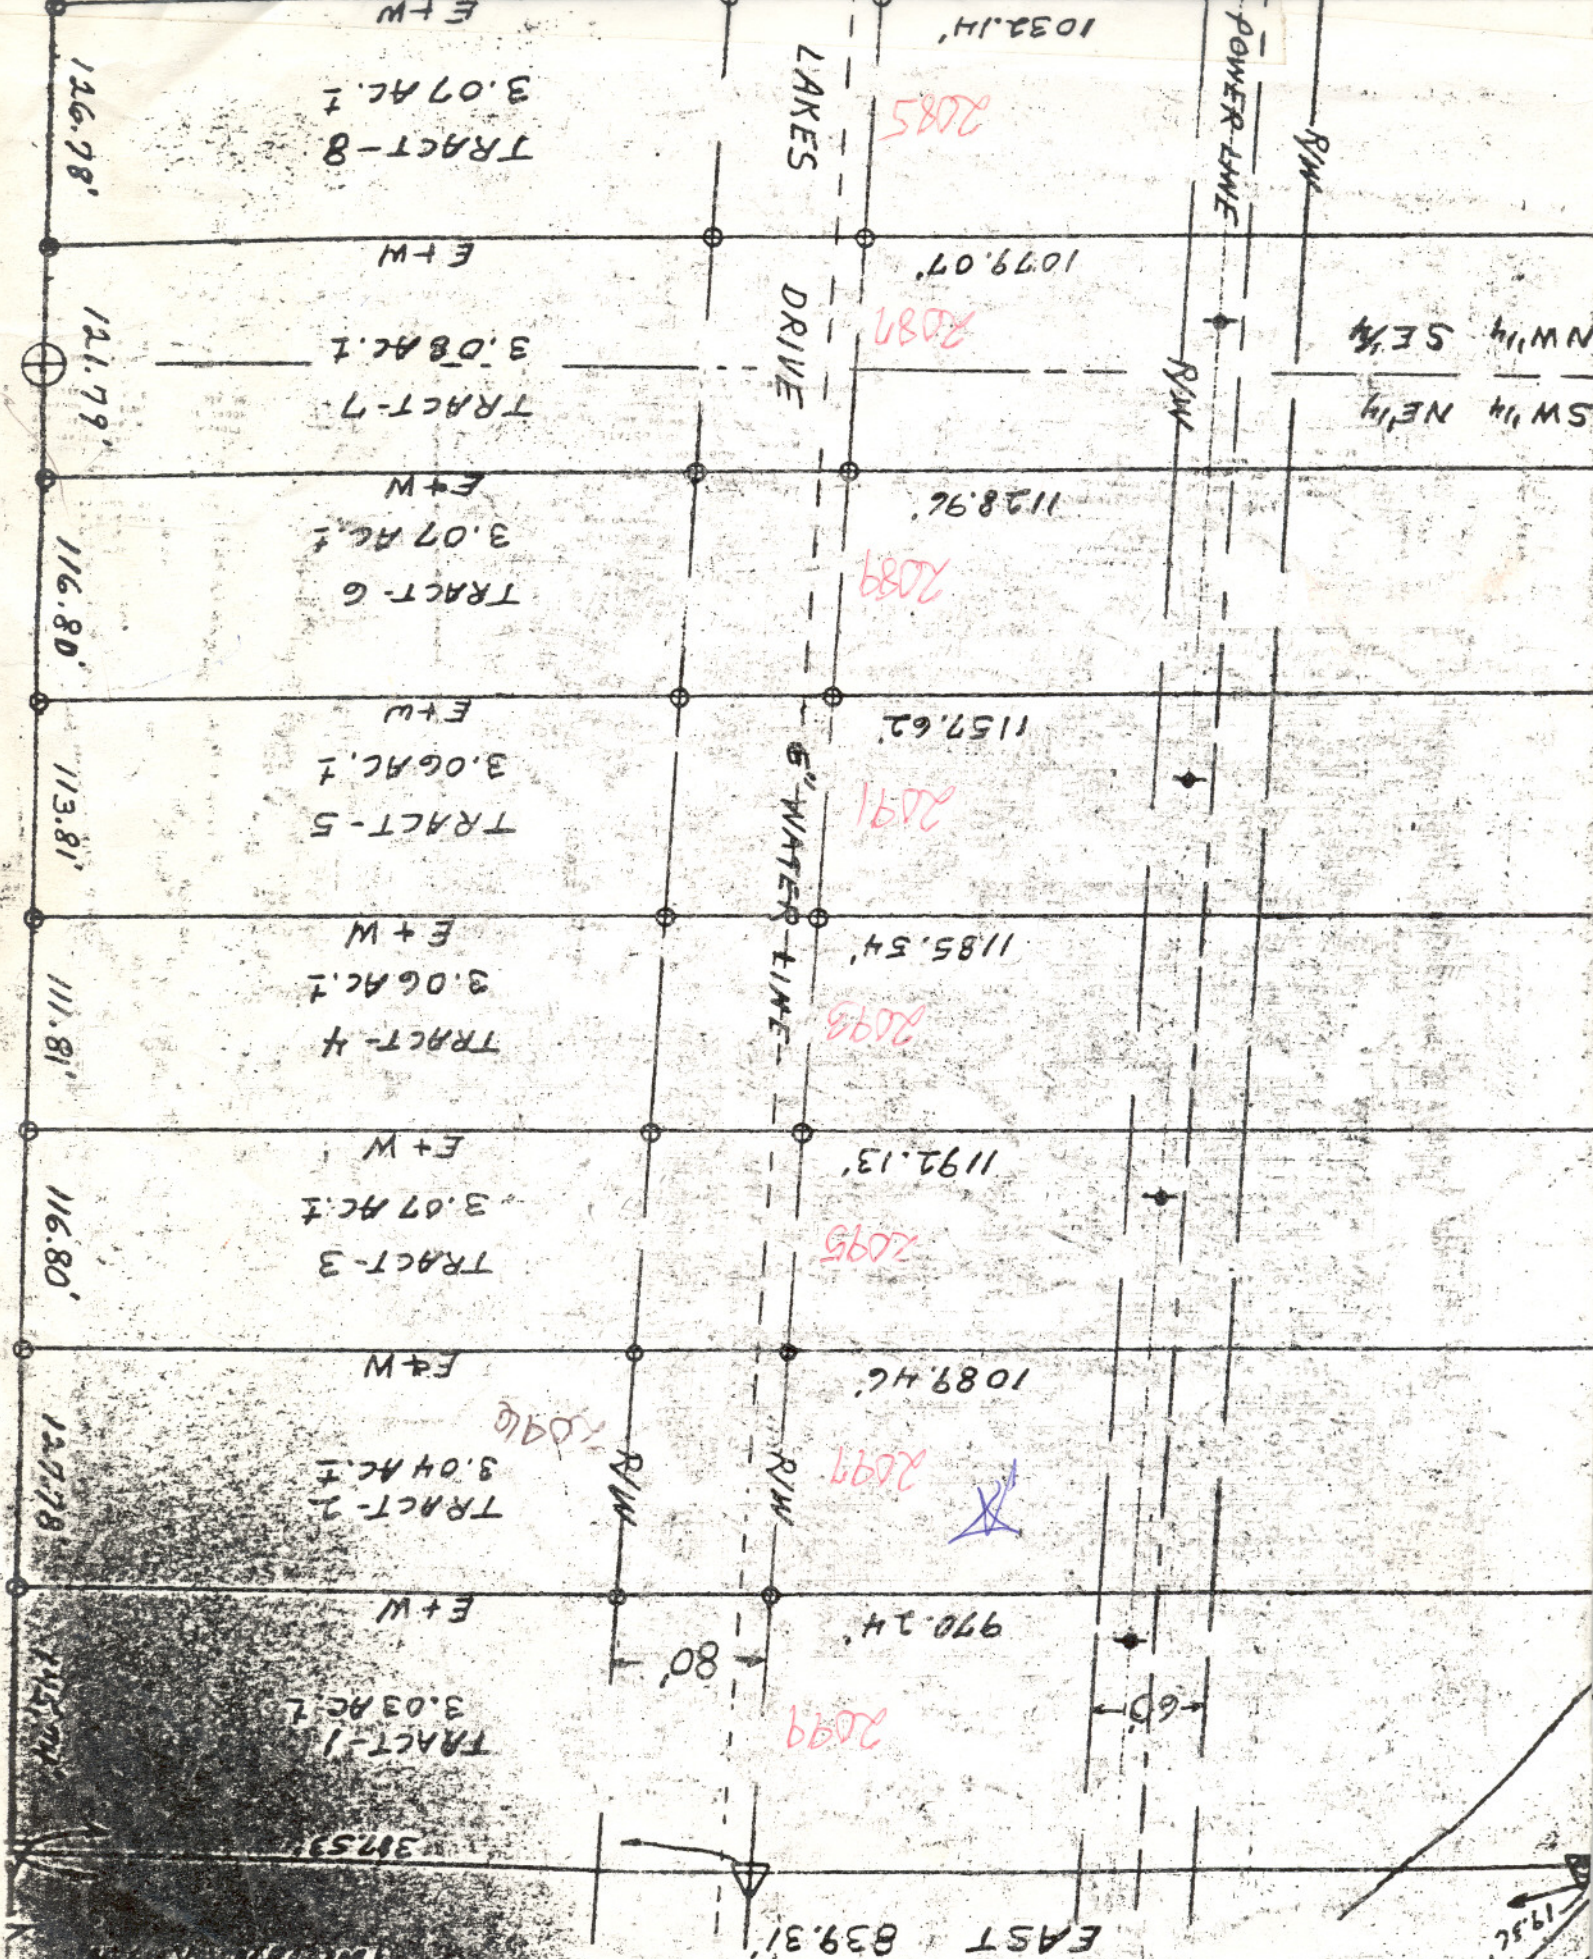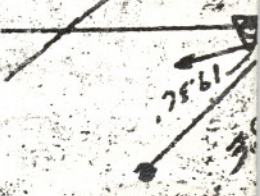

SHARP ADDITION # 2 TO HORSESHOE BEND, ARK.

PROPERTY ADDRESS: IZARD CO. ARK.
 DATE OF SURVEY: _____
 SURVEY MADE FOR: SHARP REALTY
 OWNERS CERTIFICATION
 WE HEREBY CERTIFY THAT WE ARE THE
 OWNERS OF THE PROPERTY SHOWN
 AND DESCRIBED HEREON THAT WE
 ADOPT THE SUBDIVISION OF THIS
 LAND.

SET BY JIM ARNOLD IN 1986

- SET 1/2" I.P.
- FD. 1/2" I.P.
- POWER LINE
- PIPE LINE
- 6" WATER LINE



SCALE: 1" = 100'
 BEARING BASED ON
 EXISTING BEARING

DESCRIPTION

19.69 AC. IN THE S.W. 1/4 OF NE 1/4,
 34.46 AC. IN THE NW 1/4 OF S.E. 1/4,
 AND 1.60 AC. IN THE N.E. 1/4 OF S.W. 1/4
 ALL IN SEC. 22 TWP. 18N. R-7W. OF
 5th P.M. IN IZARD CO. ARK. BEING
 MORE PARTICULARLY DESCRIBED AS
 FOLLOWS, BEGINNING AT A 1/2" IRON
 PIN 501°W 529.82 FT. FROM THE N.E.
 COR. OF SW 1/4 OF NE 1/4 OF SEC. 22
 THENCE 801°W 2110.18 FT. TO THE S.E.
 COR. OF NW 1/4 OF SE 1/4. THENCE N89°-

