



"SLEEPY HOLLOW"


OWNERS CERTIFICATION
WE HEREBY CERTIFY THAT WE ARE THE OWNERS OF THE PROPERTY SHOWN AND DESCRIBED HEREON, THAT WE ADMIT THE SUBDIVISION AND DEDICATE PERPETUAL USE OF ALL STREETS AND EASEMENTS AS NOTED.
BY: *[Signature]*

LAND SURVEYORS CERTIFICATION
I HEREBY CERTIFY THAT THE PLAT SHOWN AND DESCRIBED HEREON IS THE RESULT OF A SURVEY MADE BY ME, THAT IT IS A TRUE AND ACCURATE SURVEY AND THE MONUMENTS WERE FOUND OR SET AS NOTED.
[Signature]

- LEGEND
- - - - - INDICATES UTILITIES EASEMENT
- - - - - INDICATES BUILDING LINE - SEE BILL OF ASSURANCE
O INDICATES MONUMENTS FOUND
* INDICATES MONUMENTS SET
NOTES
3/8" x 1/8" PIN SET AT ALL LOT CORNERS

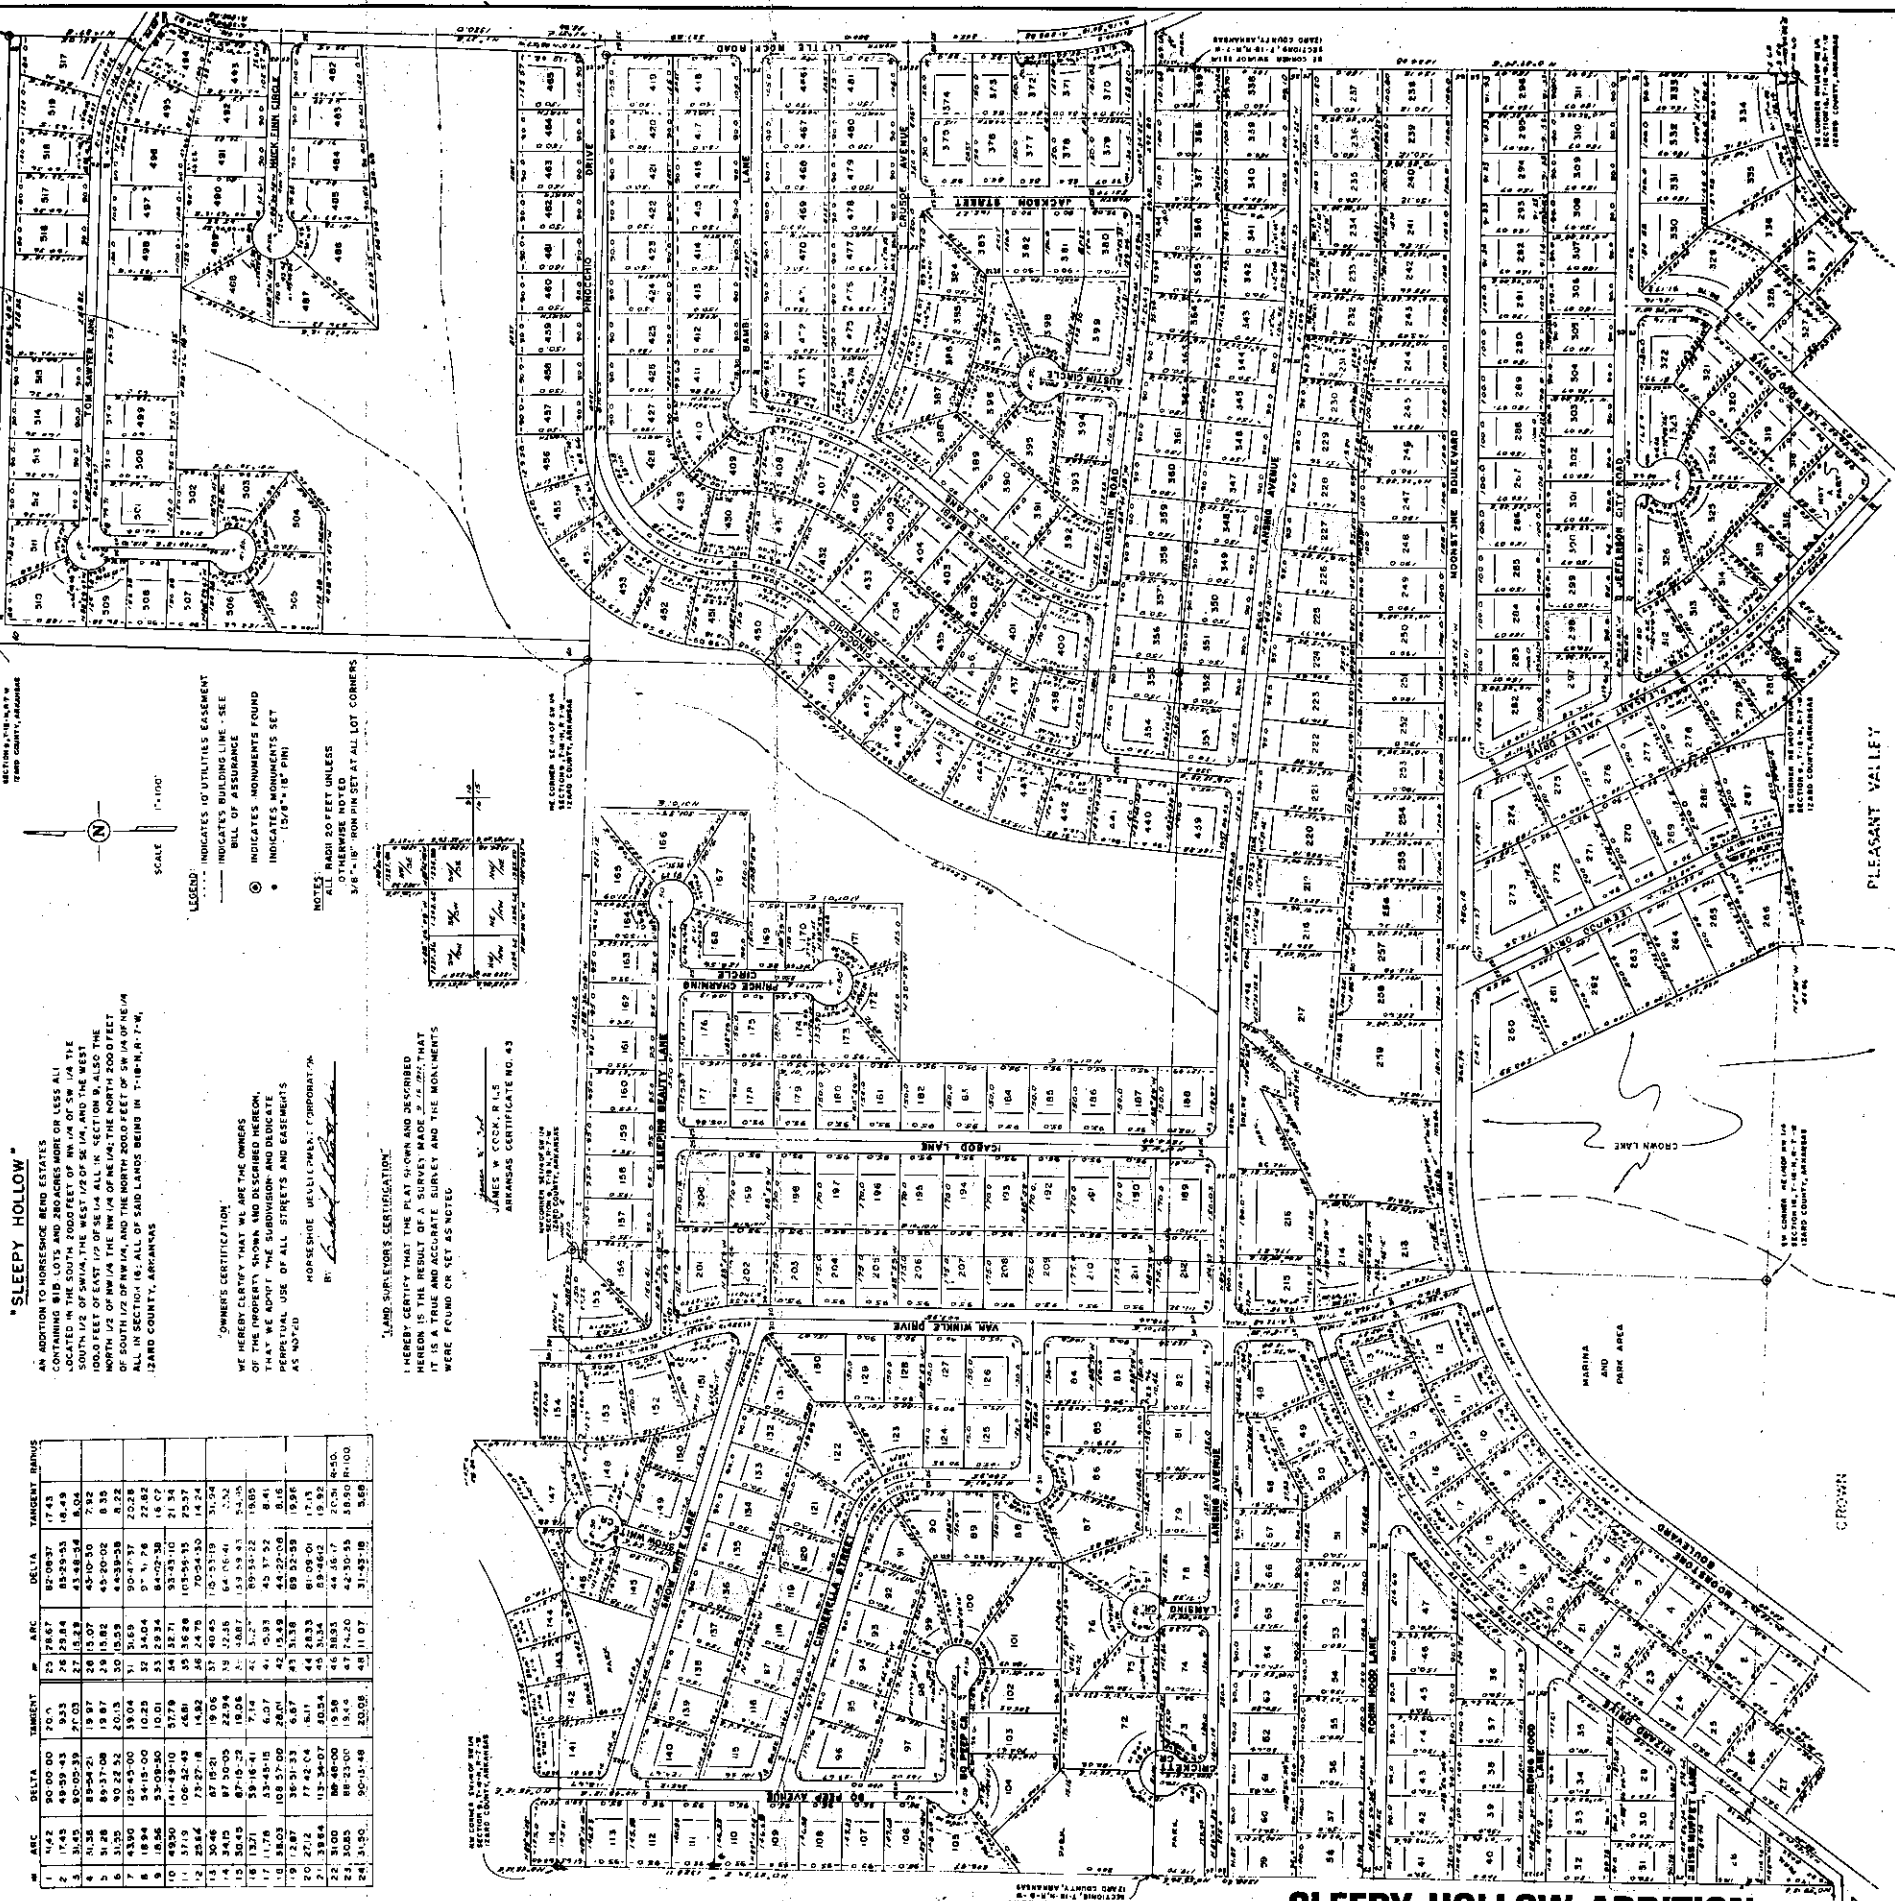

SLEEPY HOLLOW ADDITION

43