


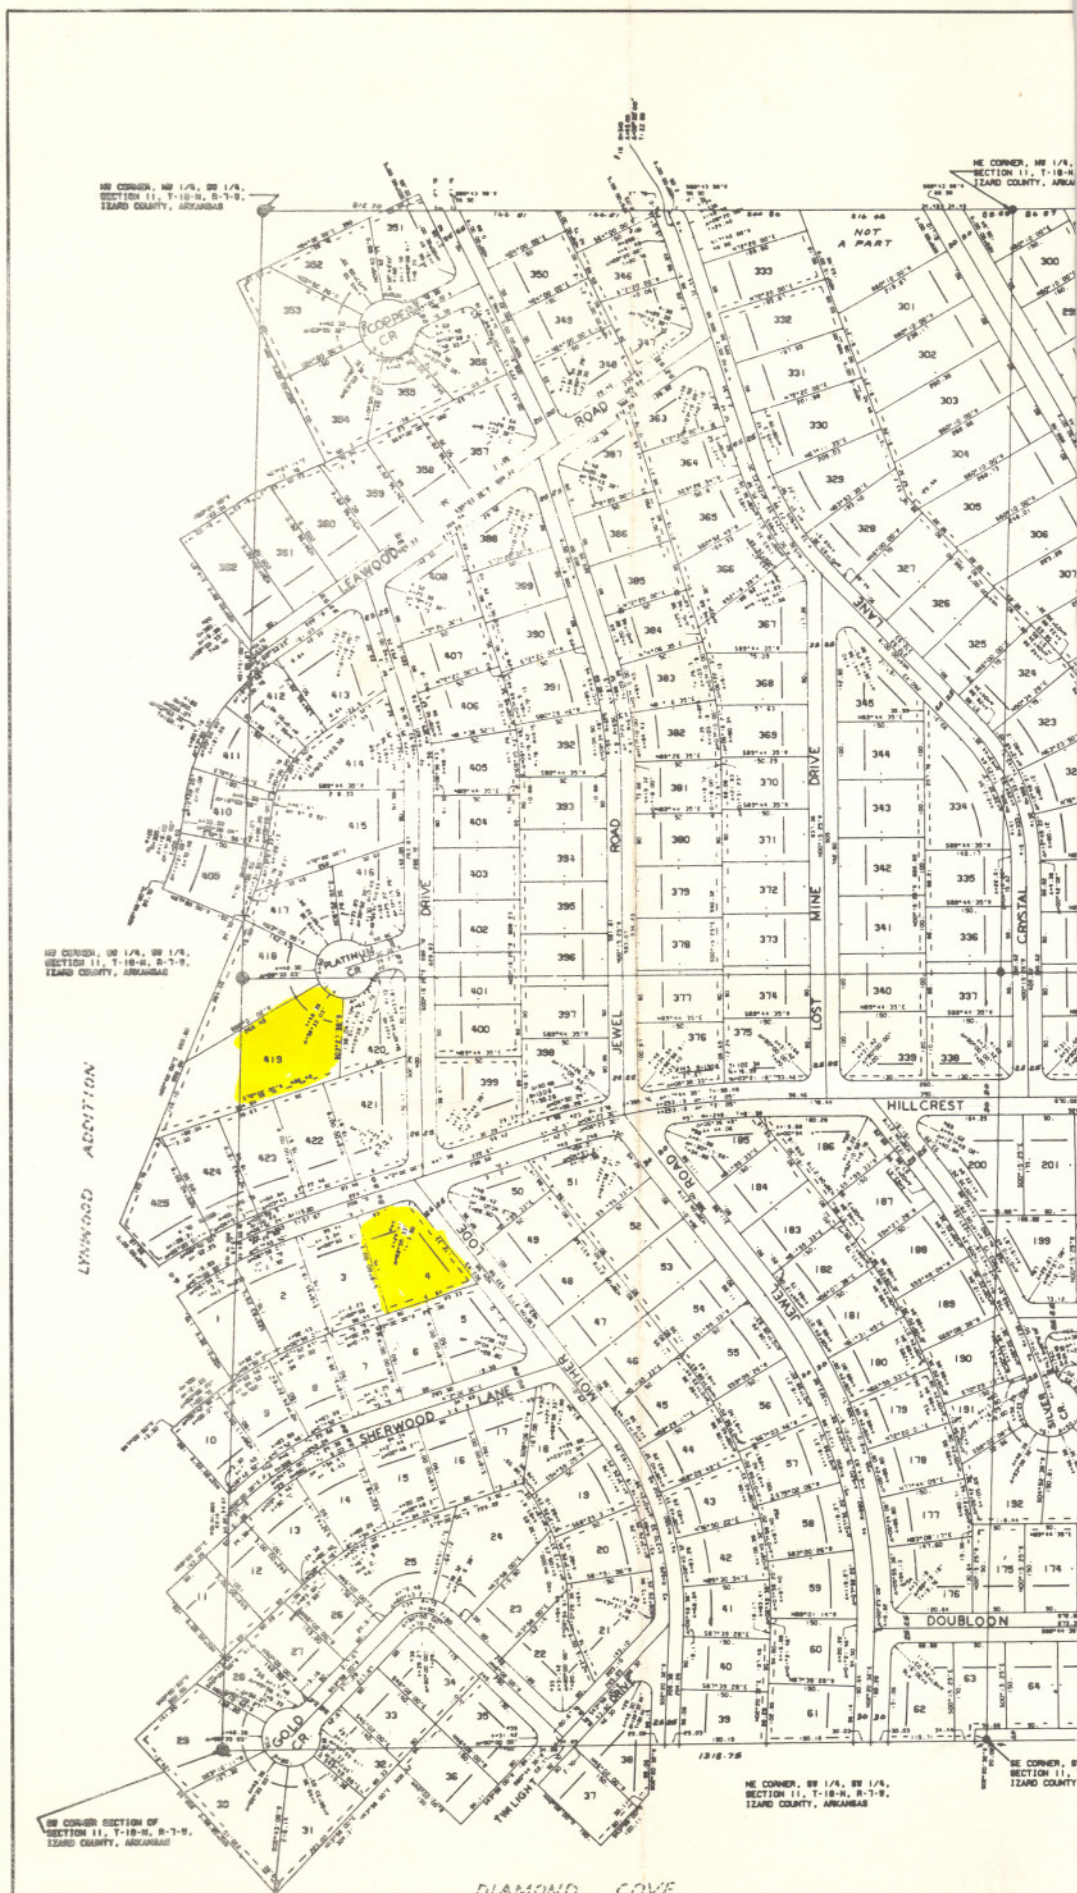

Recorder January 27, 1972 in Plat
Book 2, Page 10, IZARD County Recorder's
Office, Melbourne, Ark.

north

scale: 1" = 100'

NE CORNER, SE 1/4, SW 1/4,
SECTION 11, T-18-N, R-7-W,
IZARD COUNTY, ARKANSAS

NO IMPROVEMENTS
UNTIL 1978

'TREASURE HILLS ADDITION'

AN ADDITION TO HORSESHOE BEND ESTATES

CONTAINING 425 LOTS AND 181.808 ACRES MORE OR LESS, LOCATED IN
PART OF SW 1/4 AND PART OF SW 1/4 OF SE 1/4 OF SECTION 11; PART
OF EAST 150 FEET OF SE 1/4 OF SECTION 10, PART OF THE EAST 150
FEET OF THE NORTH 150 FEET OF SECTION 15, AND PART OF THE WEST
350 FEET OF THE NORTH 250 FEET OF SECTION 14, T-18-N, R-7-W,
IZARD COUNTY, ARKANSAS

LAND SURVEYOR'S CERTIFICATION

I HEREBY CERTIFY THAT THE PLAT SHOWN AND
DESCRIBED HEREON IS THE RESULT OF A SURVEY
MADE 12-10-1971, THAT IT IS A TRUE AND
ACCURATE SURVEY AND THE MONUMENTS WERE FOUND
OR SET AS NOTED.

James R. Cook
JAMES R. COOK, R.L.S.
ARKANSAS CERTIFICATE #43

OWNER'S CERTIFICATION


WE HEREBY CERTIFY THAT WE ARE THE OWNERS OF
THE PROPERTY DESCRIBED AND SHOWN HEREON, THAT
WE ADOPT THE SUBDIVISION AND DEDICATE
PERPETUAL USE OF ALL STREETS AND EASEMENTS AS
NOTED.

HORSESHOE DEVELOPMENT CORPORATION
BY: *[Signature]*
Secretary

LEGEND:

Indicates Monuments Found.
Indicates Monuments Set.
Indicates Building Lines.
Indicates 10' Utilization Easement.

NOTE:
All walls 20' unless otherwise noted.
3/8" x 16" Iron pin set at all lot corners.

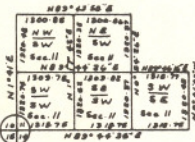

NE CORNER, SE 1/4, SW 1/4,
SECTION 11, T-18-N, R-7-W,
IZARD COUNTY, ARKANSAS

NE CORNER, SE 1/4, SW 1/4,
SECTION 11, T-18-N, R-7-W,
IZARD COUNTY, ARKANSAS

TREASURE HILLS ADDITION

38