


WOODLAND

NW Cor., SE 1/4, NE 1/4,  
Section 19, T-18-N, R-7-W,  
Izard County, Arkansas  
(Found)

ADDITION

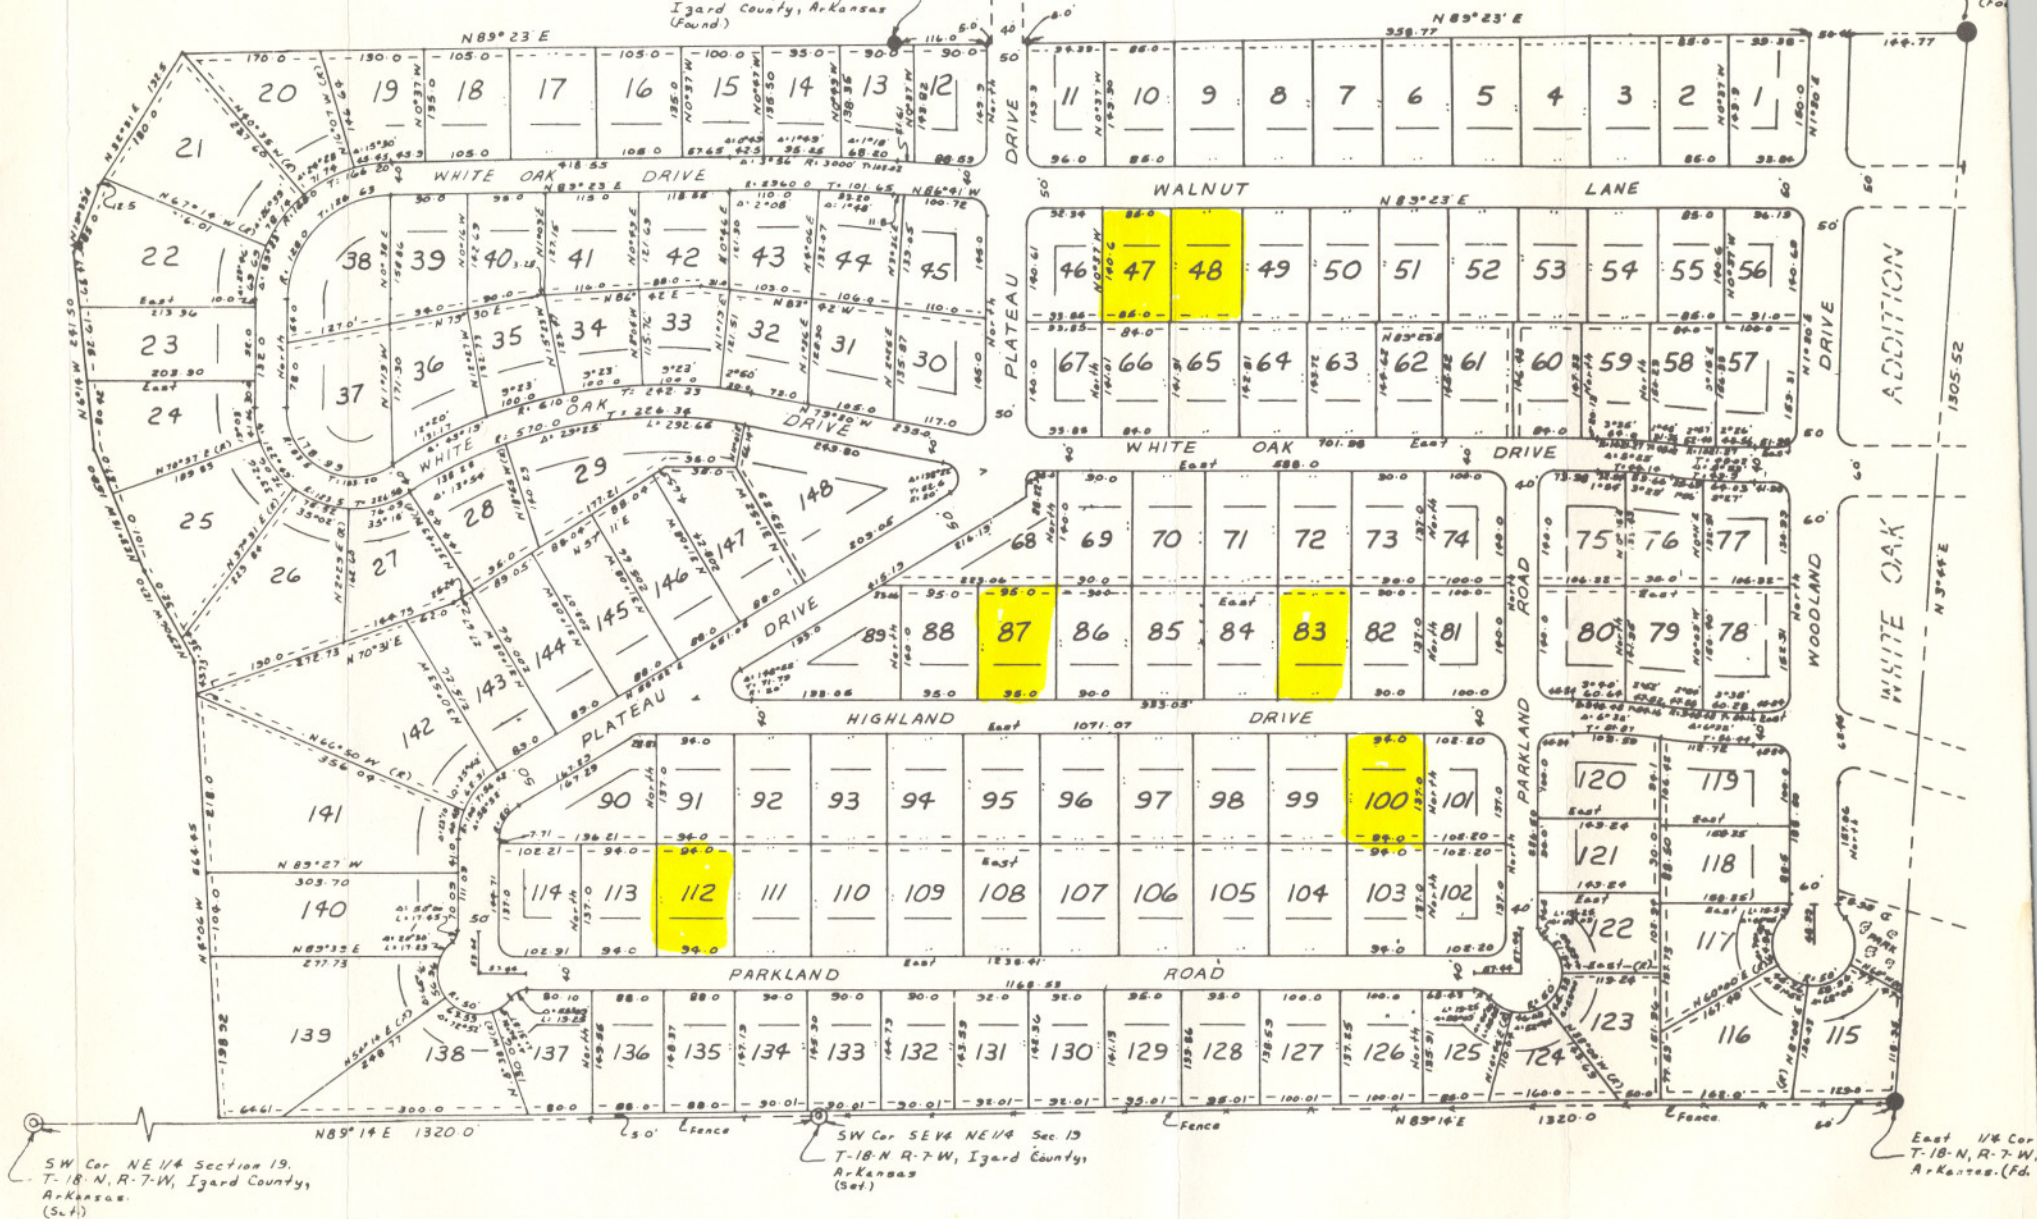

LAND SURVEYOR'S CERTIFICATION  
I HEREBY CERTIFY THAT THE PLAT SHOWN AND DESCRIBED  
HEREON IS THE RESULT OF A SURVEY MADE 2-30-67, THAT  
IT IS A TRUE AND ACCURATE SURVEY AND THE MONUMENTS  
WERE FOUND OR SET AS NOTED.

James W. Cook  
JAMES W. COOK, R.L.S.  
ARKANSAS CERTIFICATE NO. 43

VALLEY VIEW  
ADDITION TO  
HORSESHOE BEND ESTATES  
CONTAINING 123 LOTS AND 63 ACRES MORE OR  
LESS, ALL LOCATED IN THAT PART OF THE S 1/2  
OF NE 1/4 OF SECTION 19, T-18-N, R-7-W, IZARD  
COUNTY, ARKANSAS, LYING EAST OF EAST BANK  
OF STRAWBERRY RIVER.

OWNERS OF  
WE HEREBY CERTIFY THAT  
OF THE PROPERTY SHOWN  
THAT WE ADOPT THE SURVEY  
PERPETUAL USE OF ALL  
AS NOTED.

HORSESHOE  
BY: [Signature]