

CERTIFICATE OF RECORD


"WHITEHOUSE ADDITION"

AN ADDITION TO HORSESHOE BEND ESTATES
Containing 400 lots and 267 acres more or less,

"LAND SURVEYOR'S CERTIFICATION"



I hereby certify that the plat shown and described
herein is a true and accurate survey, and monuments
were found or set as noted.


"OWNER'S CERTIFICATION"

We hereby certify that we are the owners of the
property shown on described herein, that we adopt
the same as the basis for the period use of all
streets and easements shown.

BY Robert Berser
President
Horseshoe Development Corporation

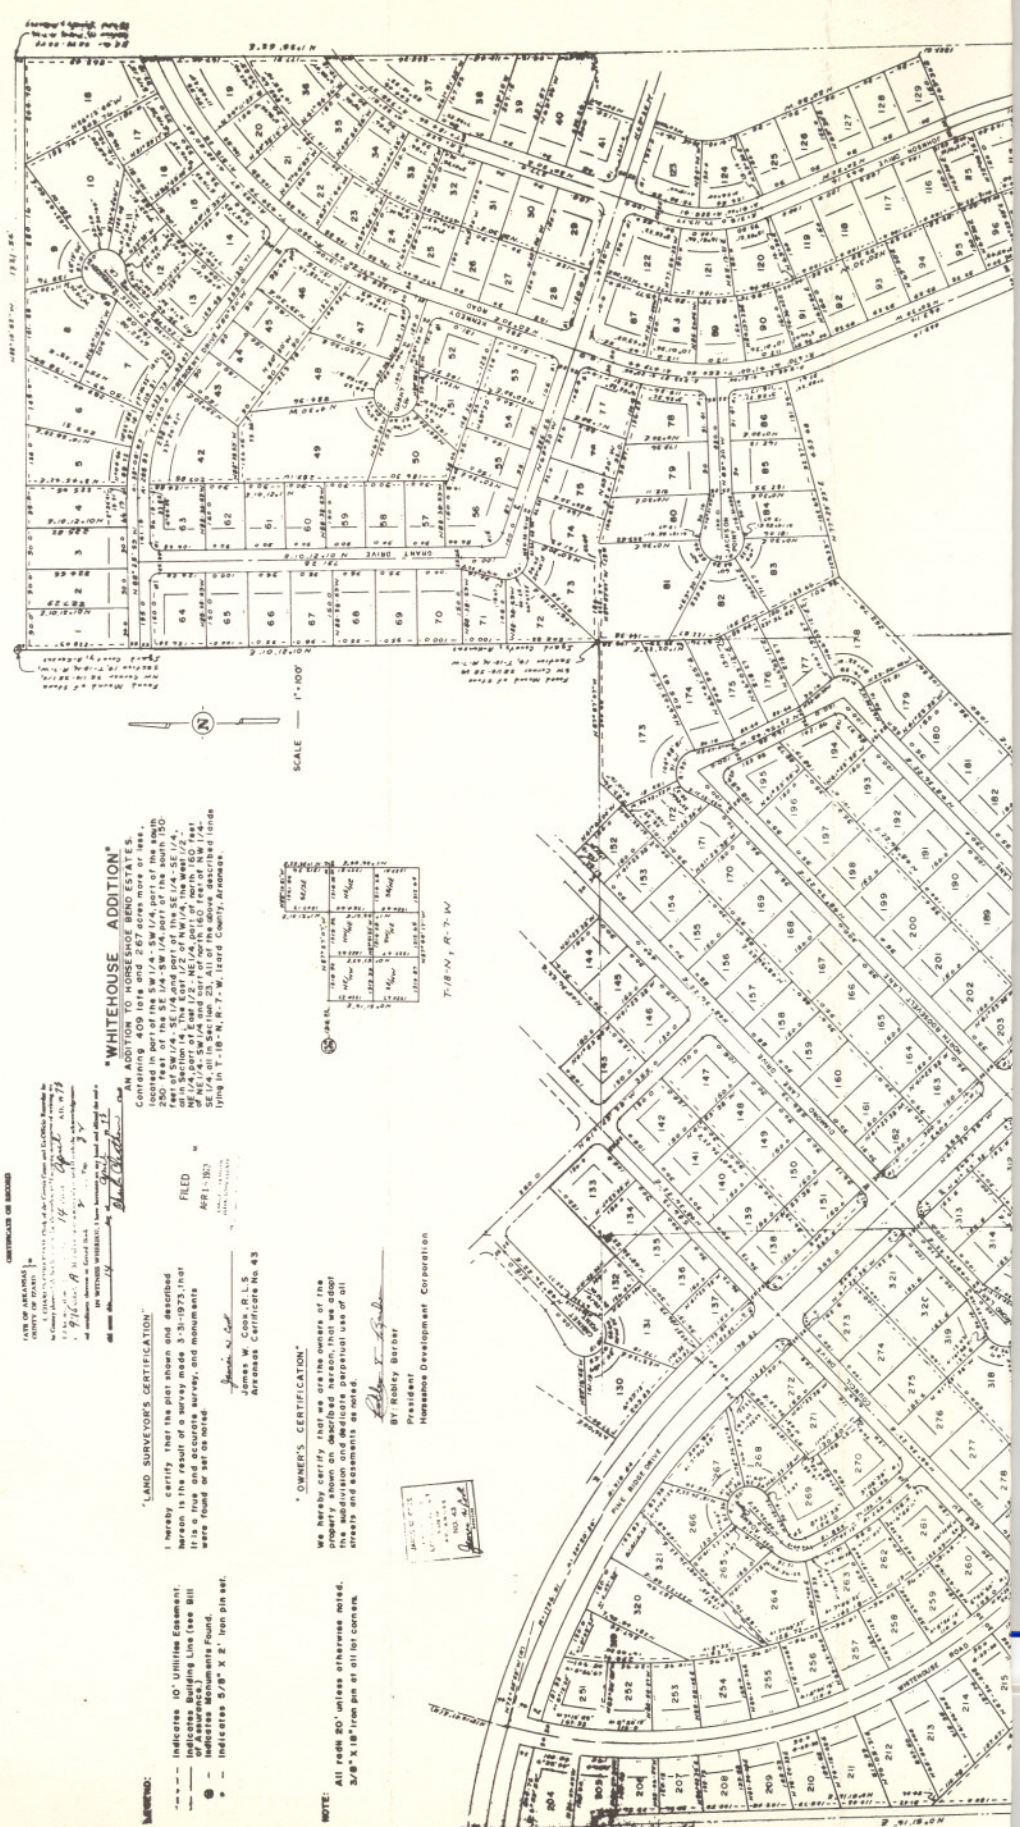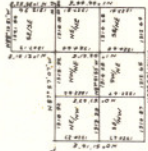

LEGEND:

- Indicates 10' Utility Easement.
- - - Indicates Building Line (see Bill)
- Indicates Monuments Found.
- Indicates 5/8" X 2" Iron pin set.

NOTE:

All rods 20' unless otherwise noted.
3/8" X 18" iron pin at all lot corners.