


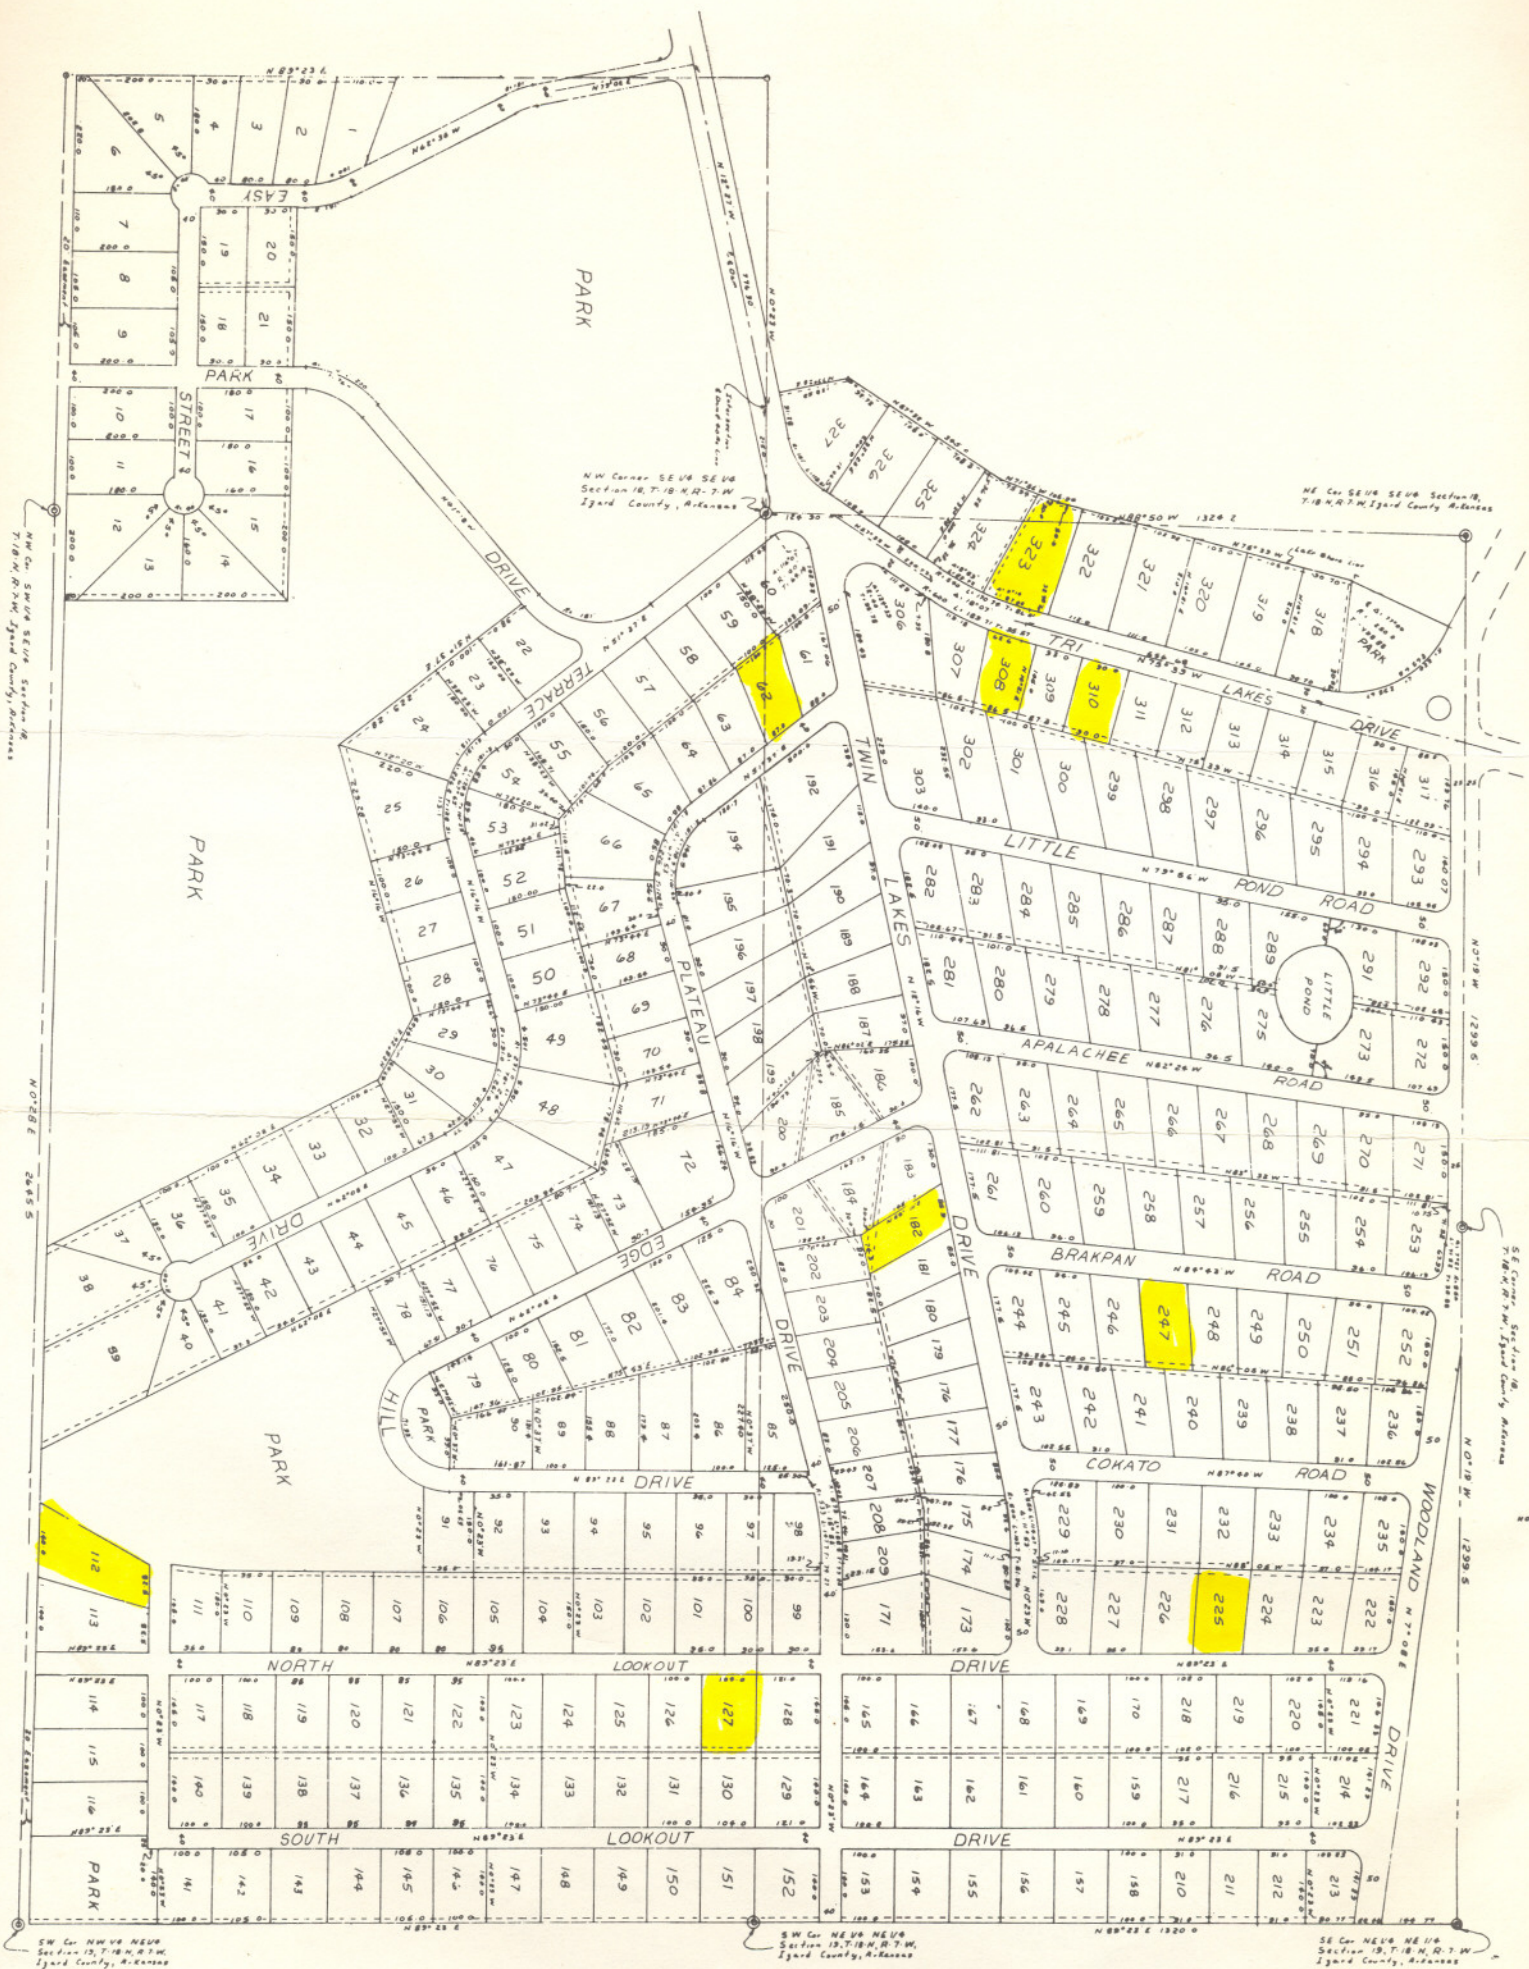

LAND SURVEYOR'S CERTIFICATION
 I HEREBY CERTIFY THAT THE PLAT SHOWN
 AND DESCRIBED HEREON IS THE RESULT OF A SURVEY
 MADE BY ME, THAT IT IS A TRUE AND ACCURATE
 SURVEY, AND THE MONUMENTS WERE FOUND OR SET
 AS NOTED.
 JAMES W. COOK, R.L.S.
 Arkansas Certified No. 93

WOODLAND ADDITION
 TO
 HORSESHOE BEND ESTATES
 CONTAINING 222 LOTS AND 122 ACRES
 MORE OR LESS ALL LOCATED IN
 SECTIONS 18 & 19, T.18 N., R.7 W.,
 IZARD COUNTY, ARKANSAS.

OWNERS CERTIFICATION
 WE HEREBY CERTIFY THAT WE ARE THE OWNERS
 OF THE PROPERTY SHOWN AND DESCRIBED HEREON
 THAT WE ADOPT THE SUBDIVISION AND DEDICATE
 PERPETUAL USE OF ALL STREETS AND EASEMENTS
 AS NOTED.
 HORSESHOE BEND ESTATES
 BY: William P. Smith